


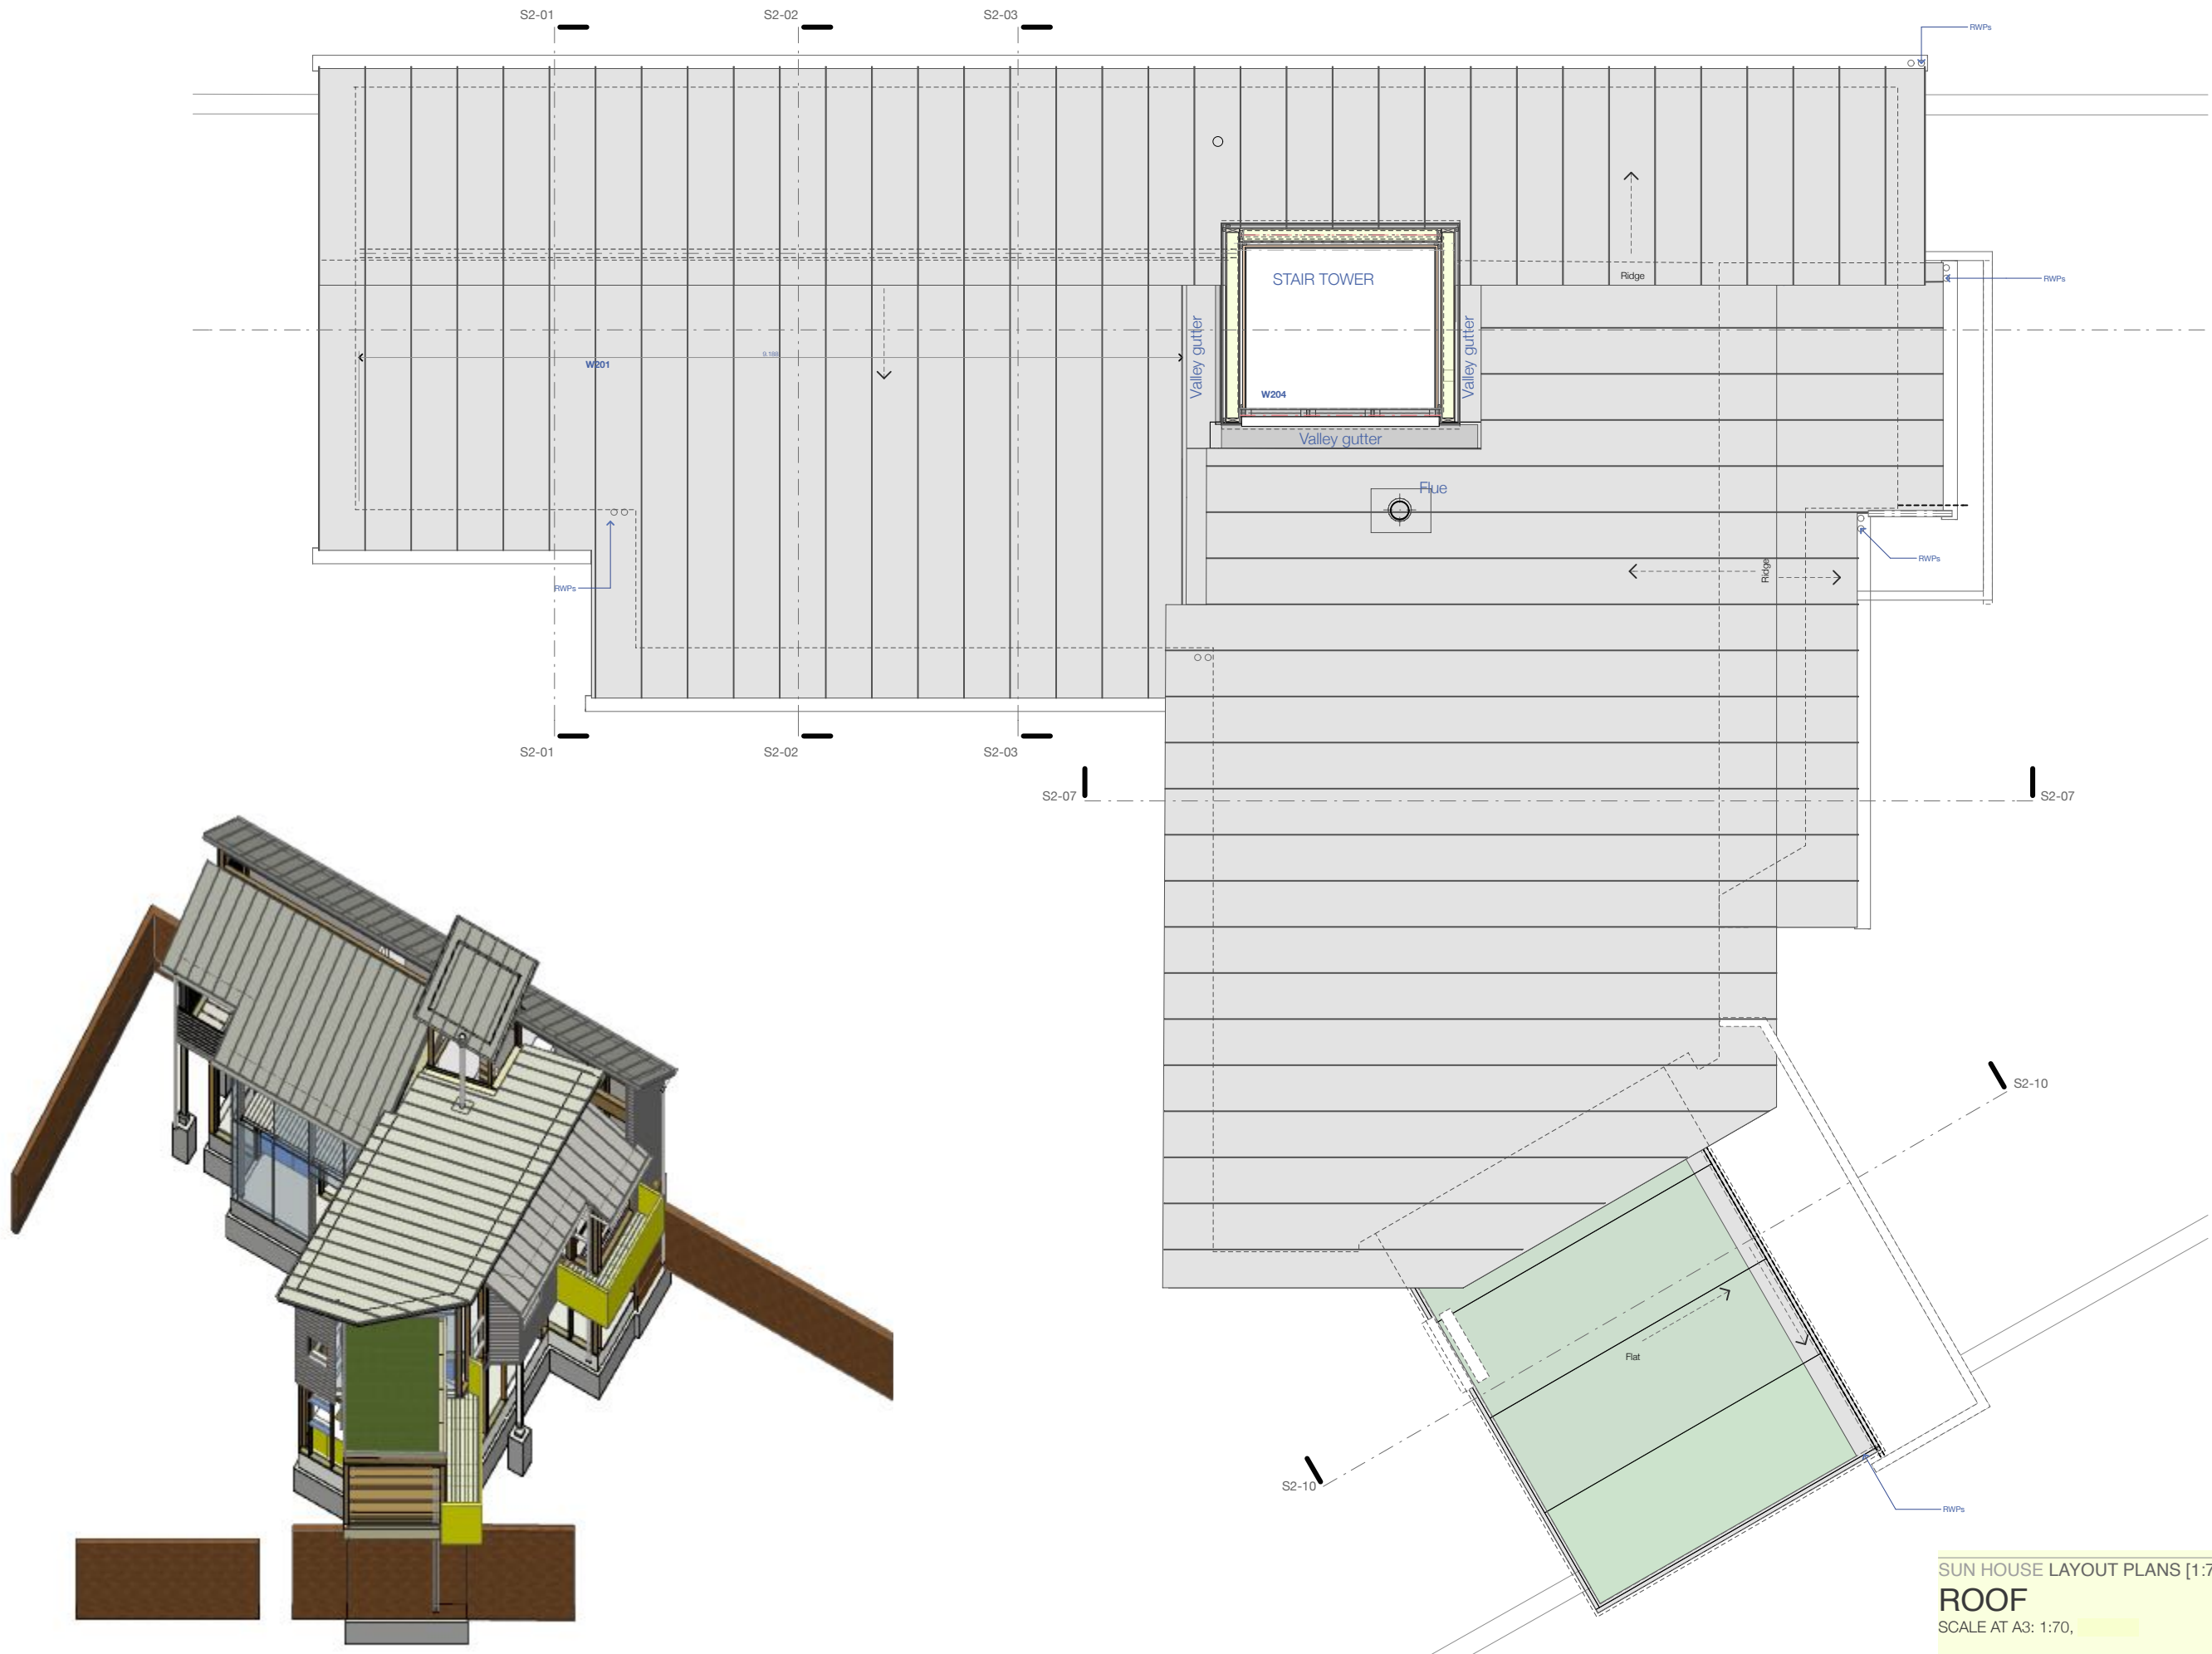

SUN HOUSE LAYOUT PLANS [1:70]

ROOF

SCALE AT A3: 1:70,

SH E.103

12/02/2017 13:28 SH[E] 170206.pln

Steve Ferrar Architect steve.ferrar@mac.com stevferrar.co.uk 07539293556