


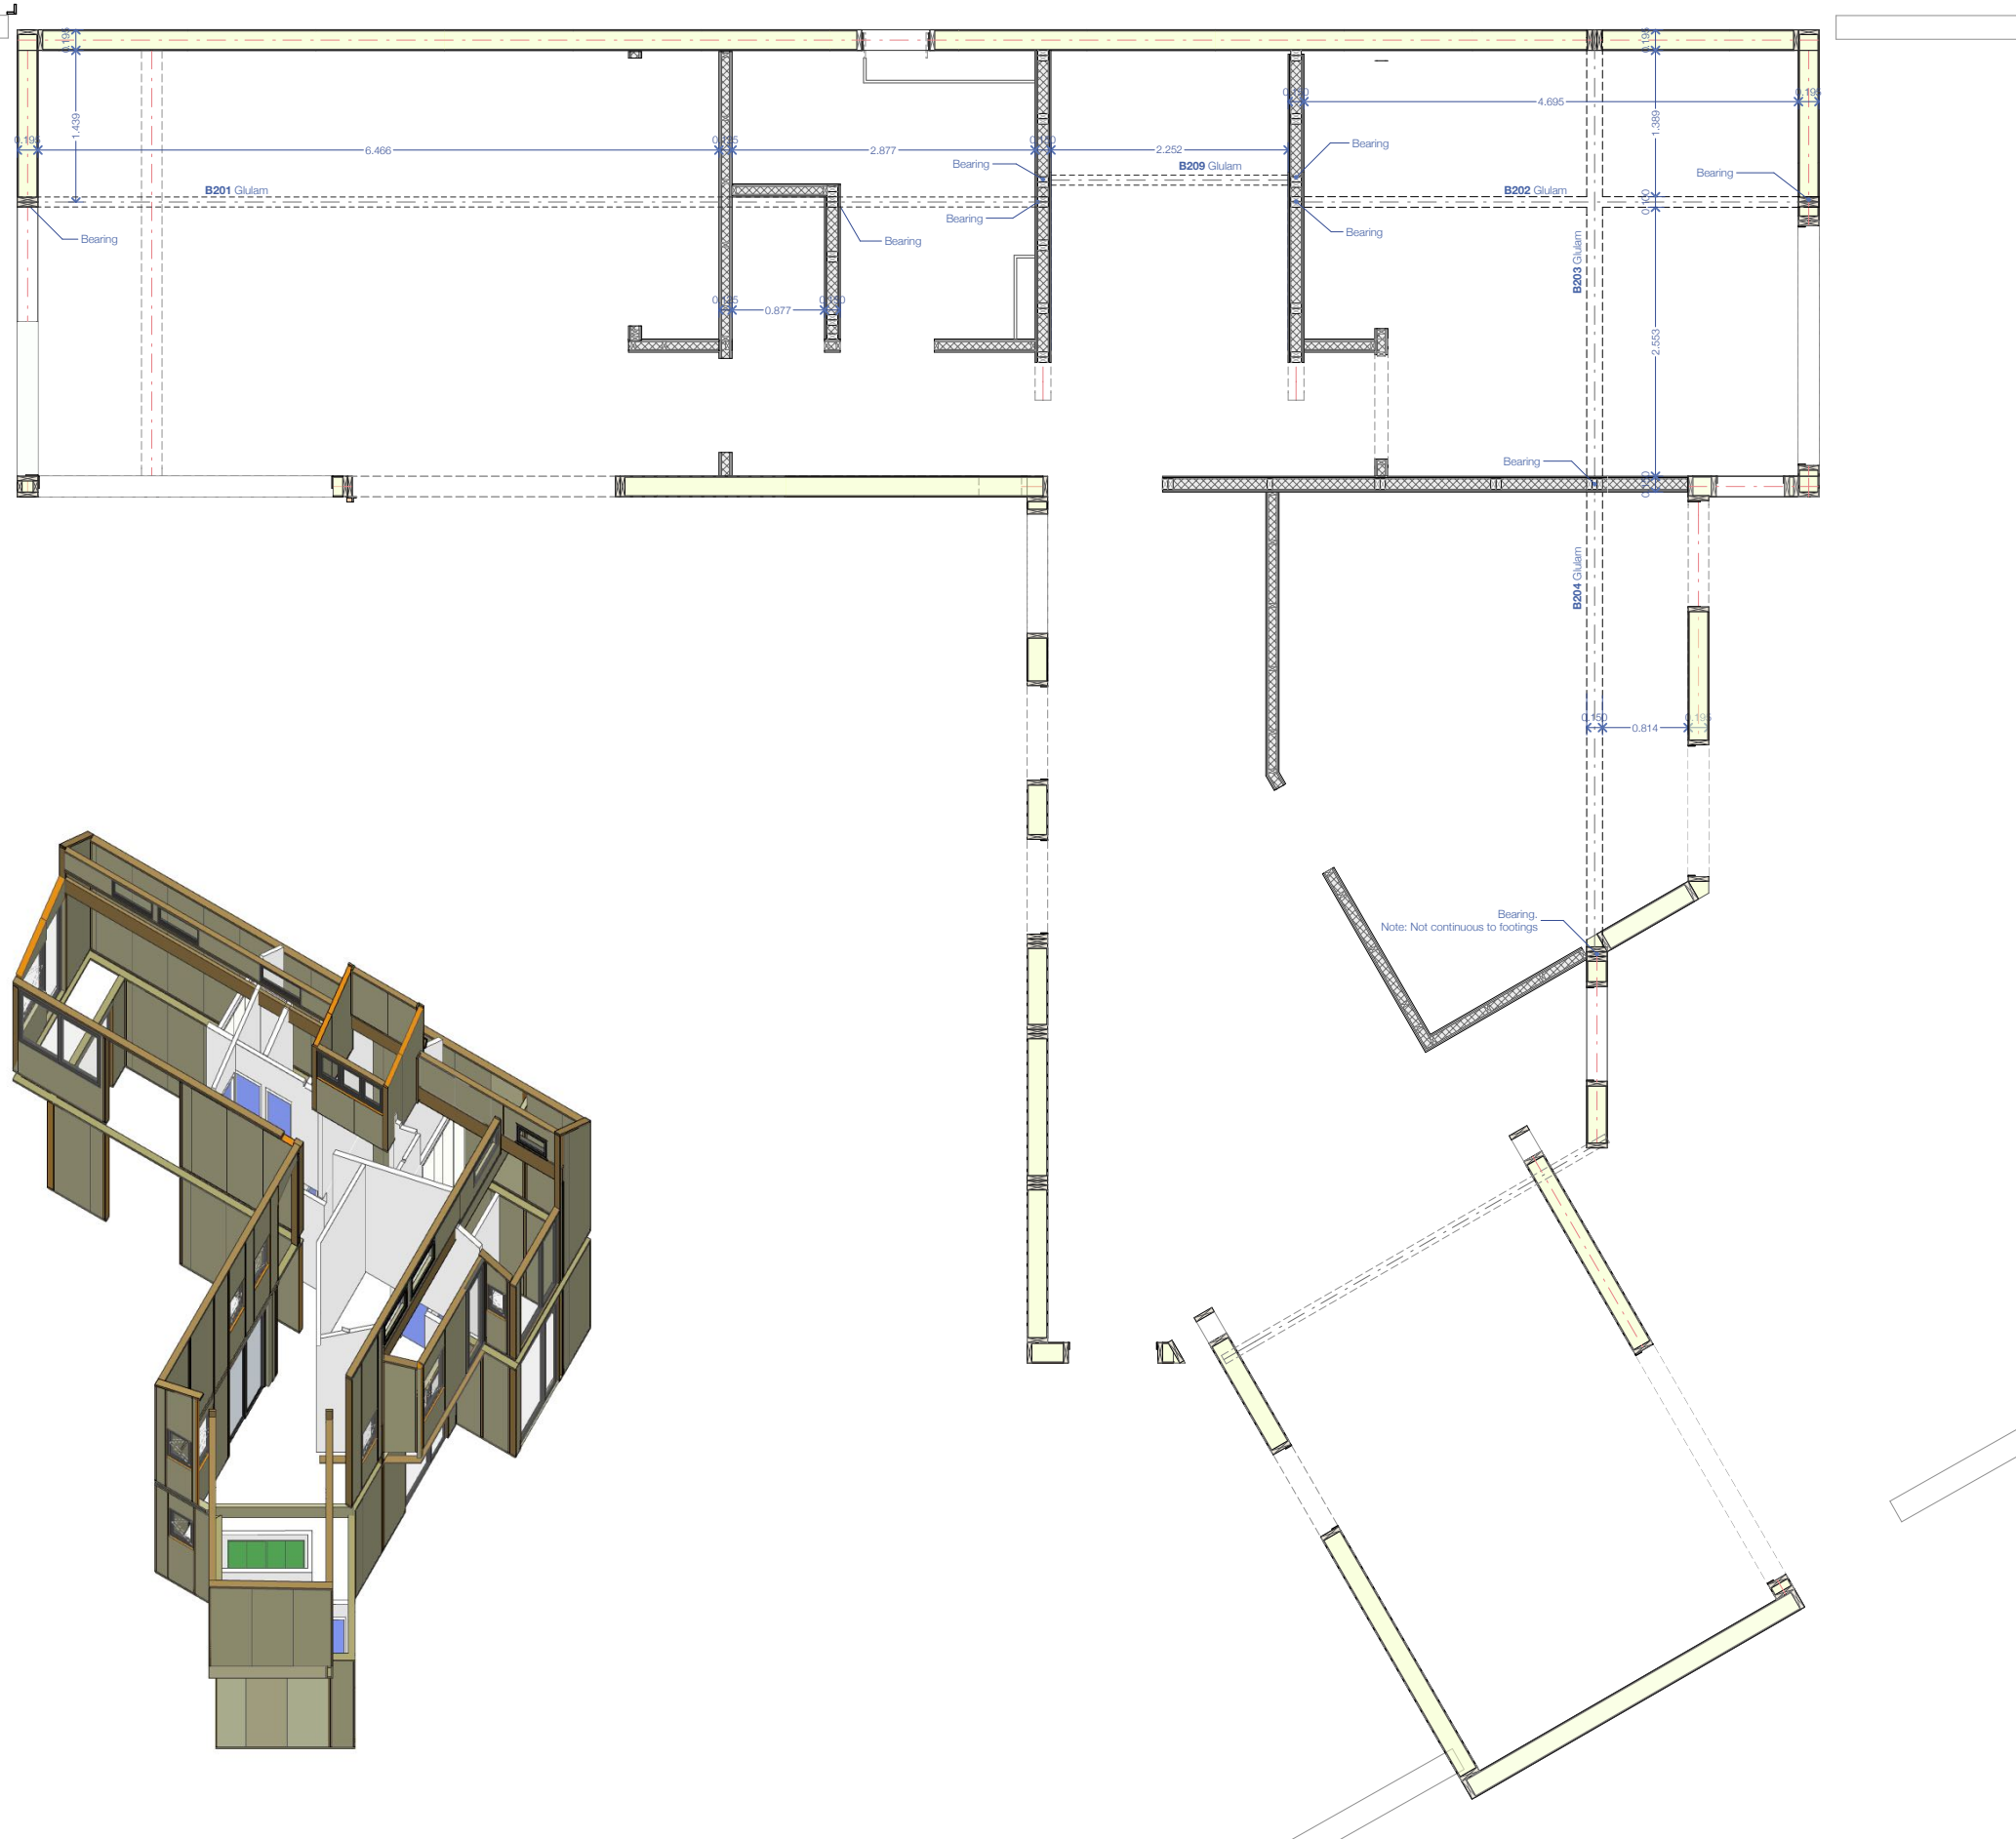

SUN HOUSE LAYOUT PLANS [1:70]

ROOF STRUCTURE

SCALE AT A3: 1:70,

SH E.105

12/02/2017 13:28 SH[E] 170206.pln