
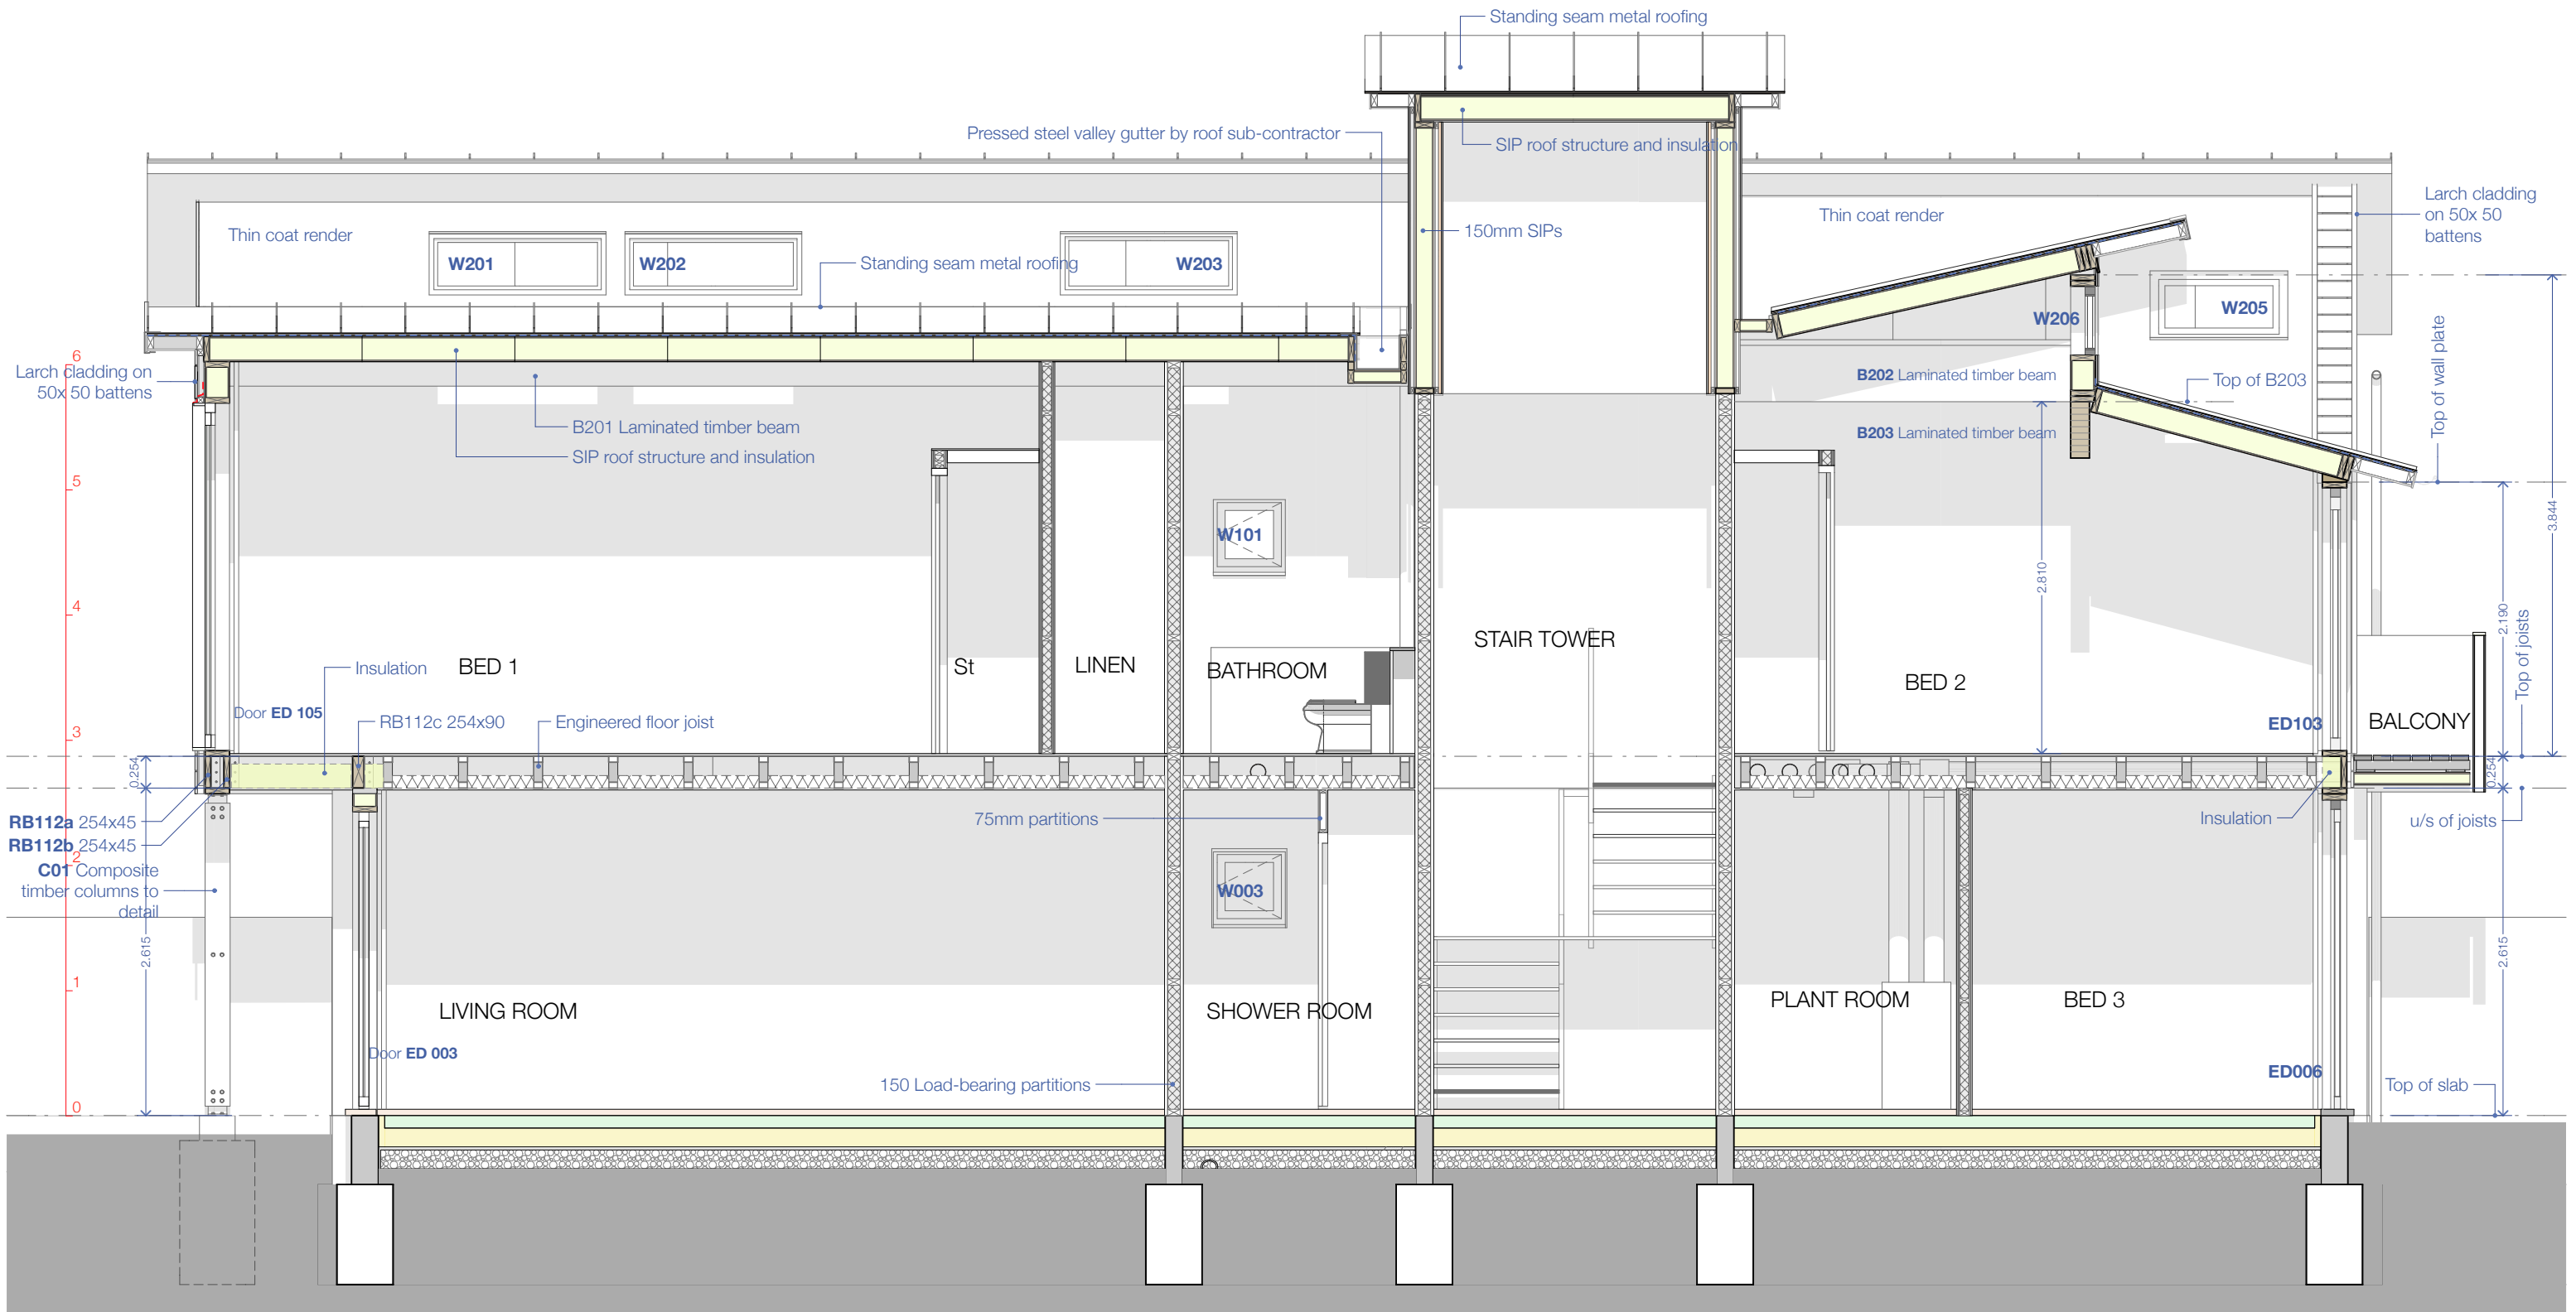


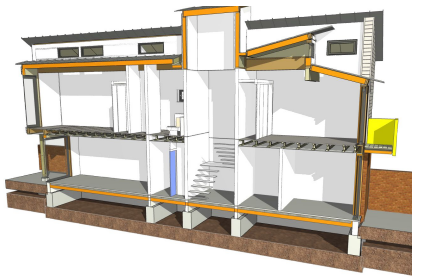

SUN HOUSE SECTIONS [1:30]

SECTION S2-06

SCALE AT A3: 1:50

SH E.204

12/02/2017 13:28 SH[E] 170206.pln