
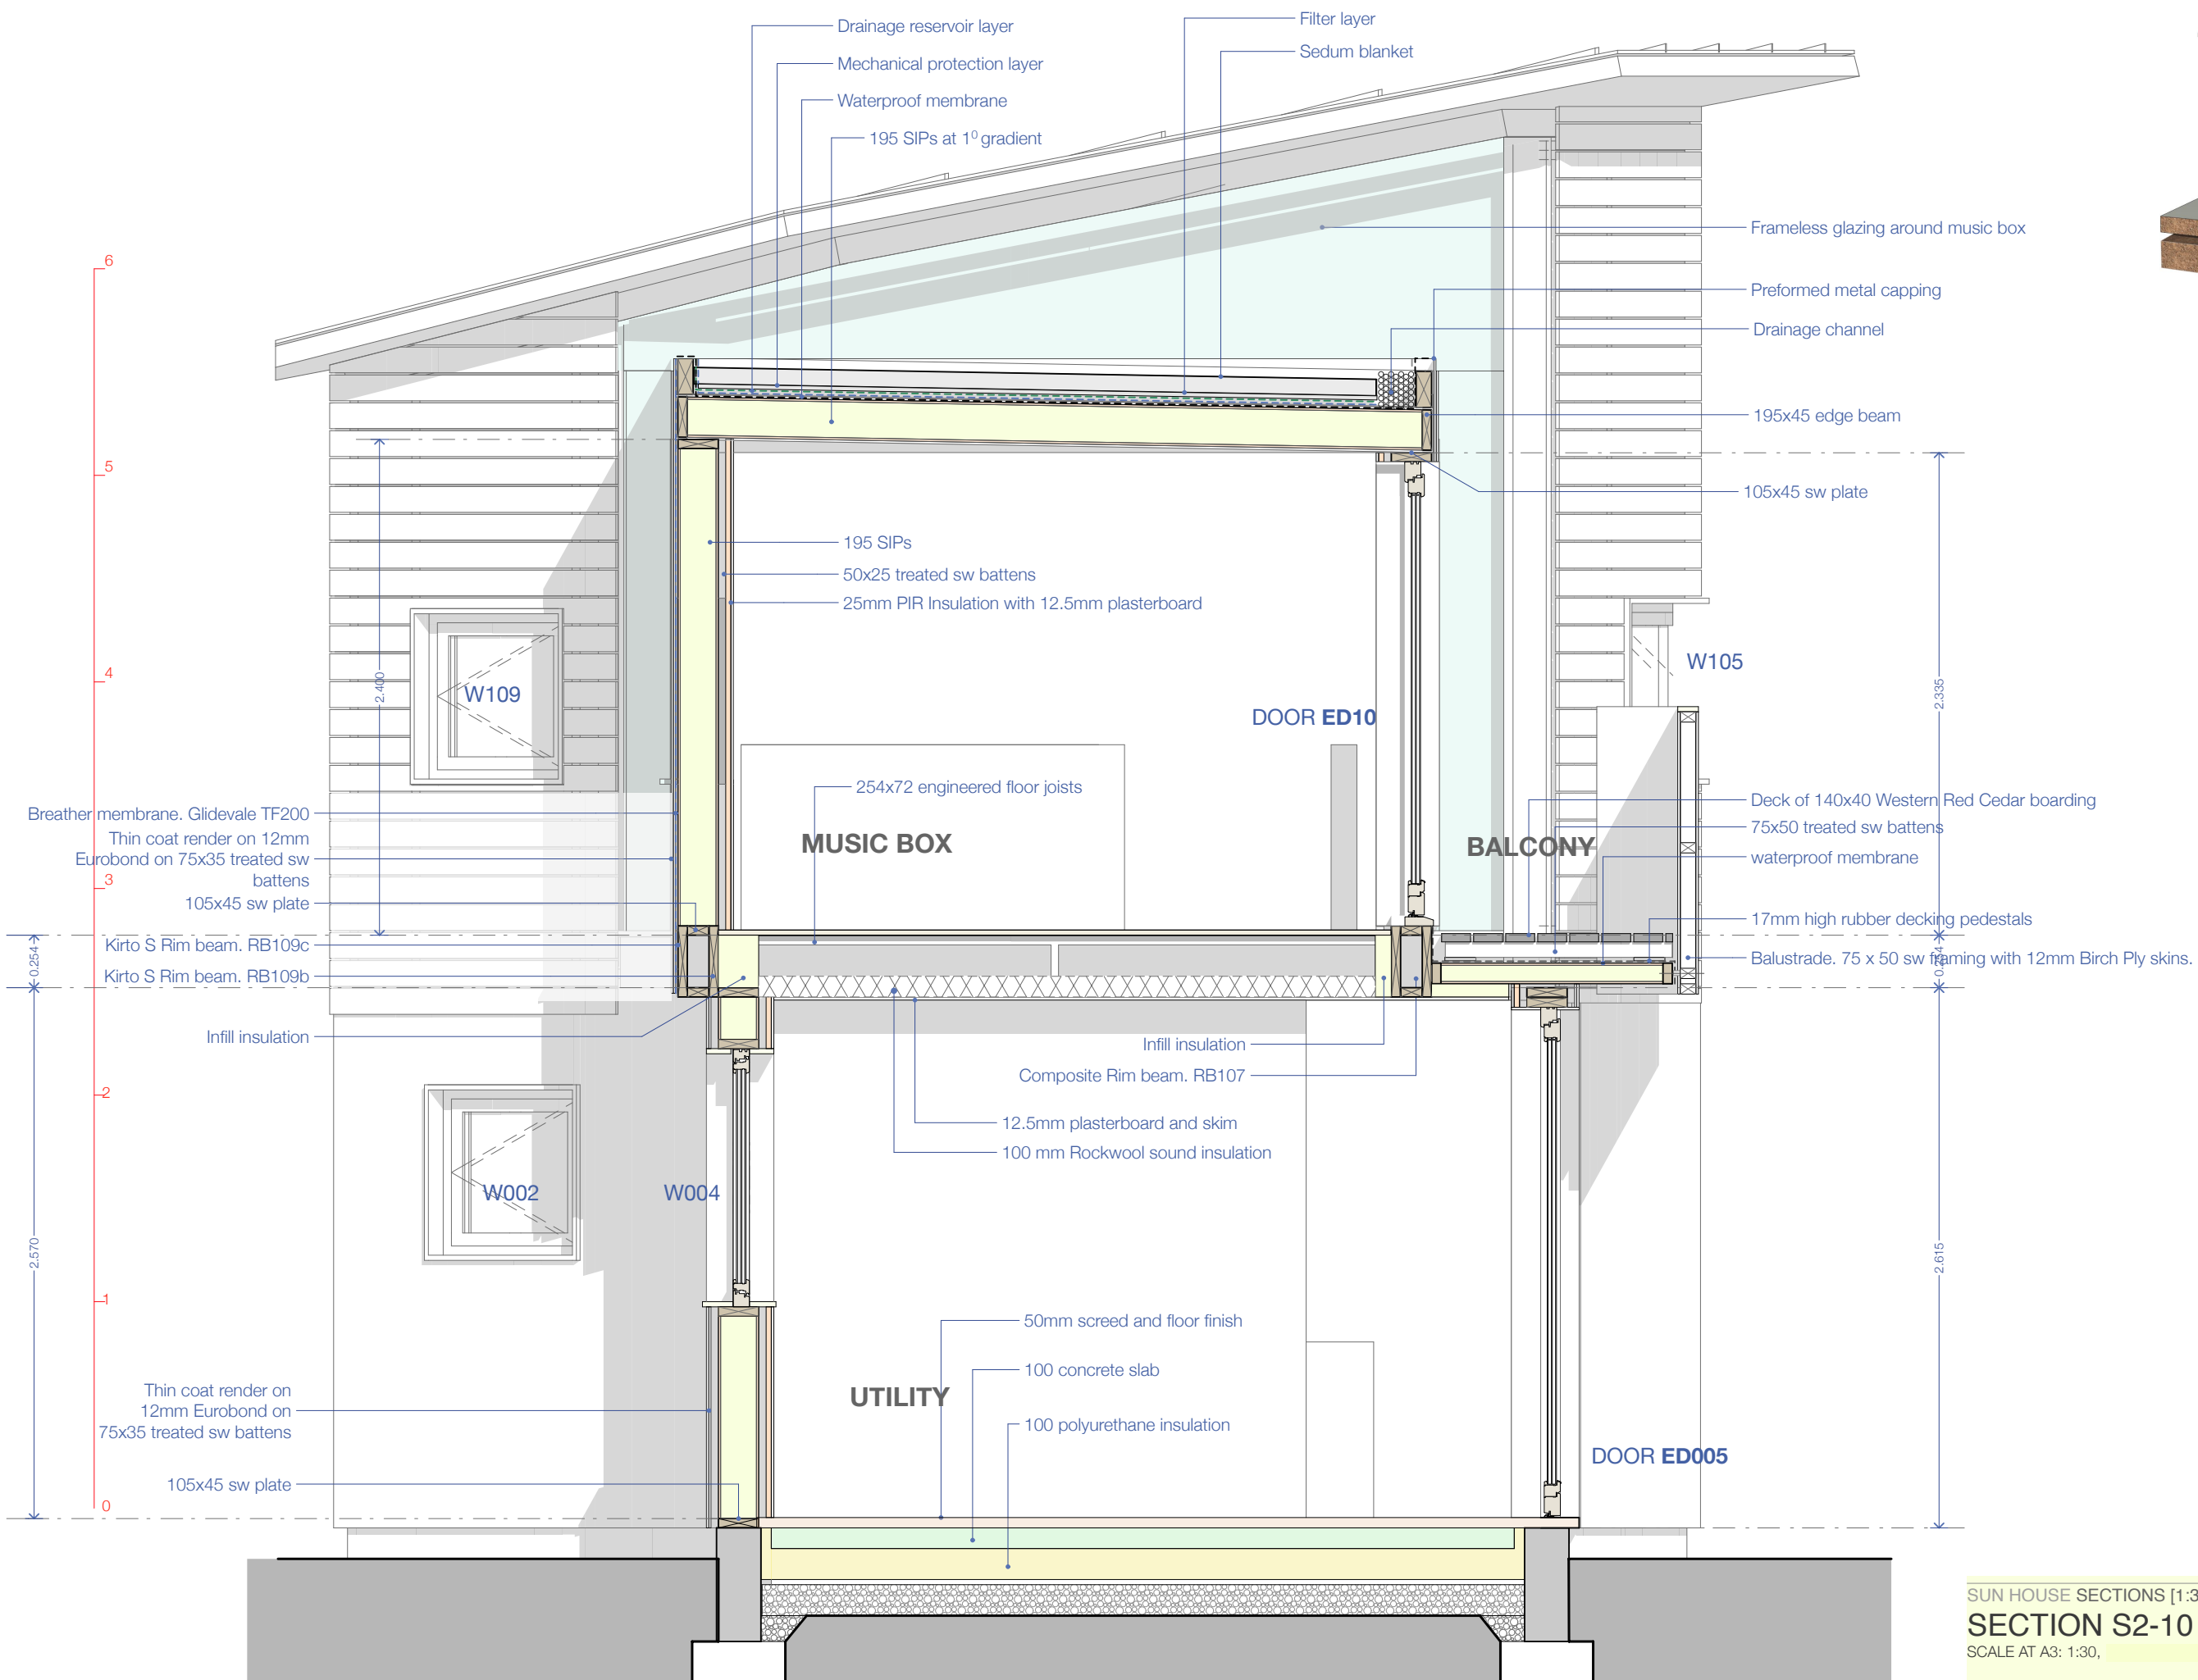


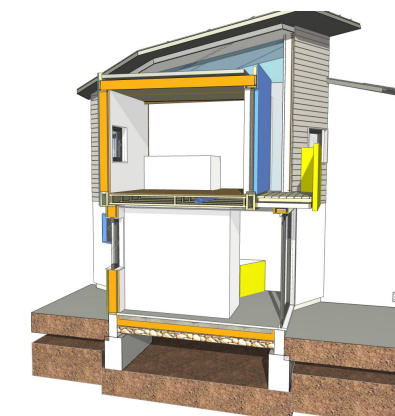

SUN HOUSE SECTIONS [1:30]

SECTION S2-10

SCALE AT A3: 1:30,

SH E.206

12/02/2017 13:29 SH[E] 170206.pln