


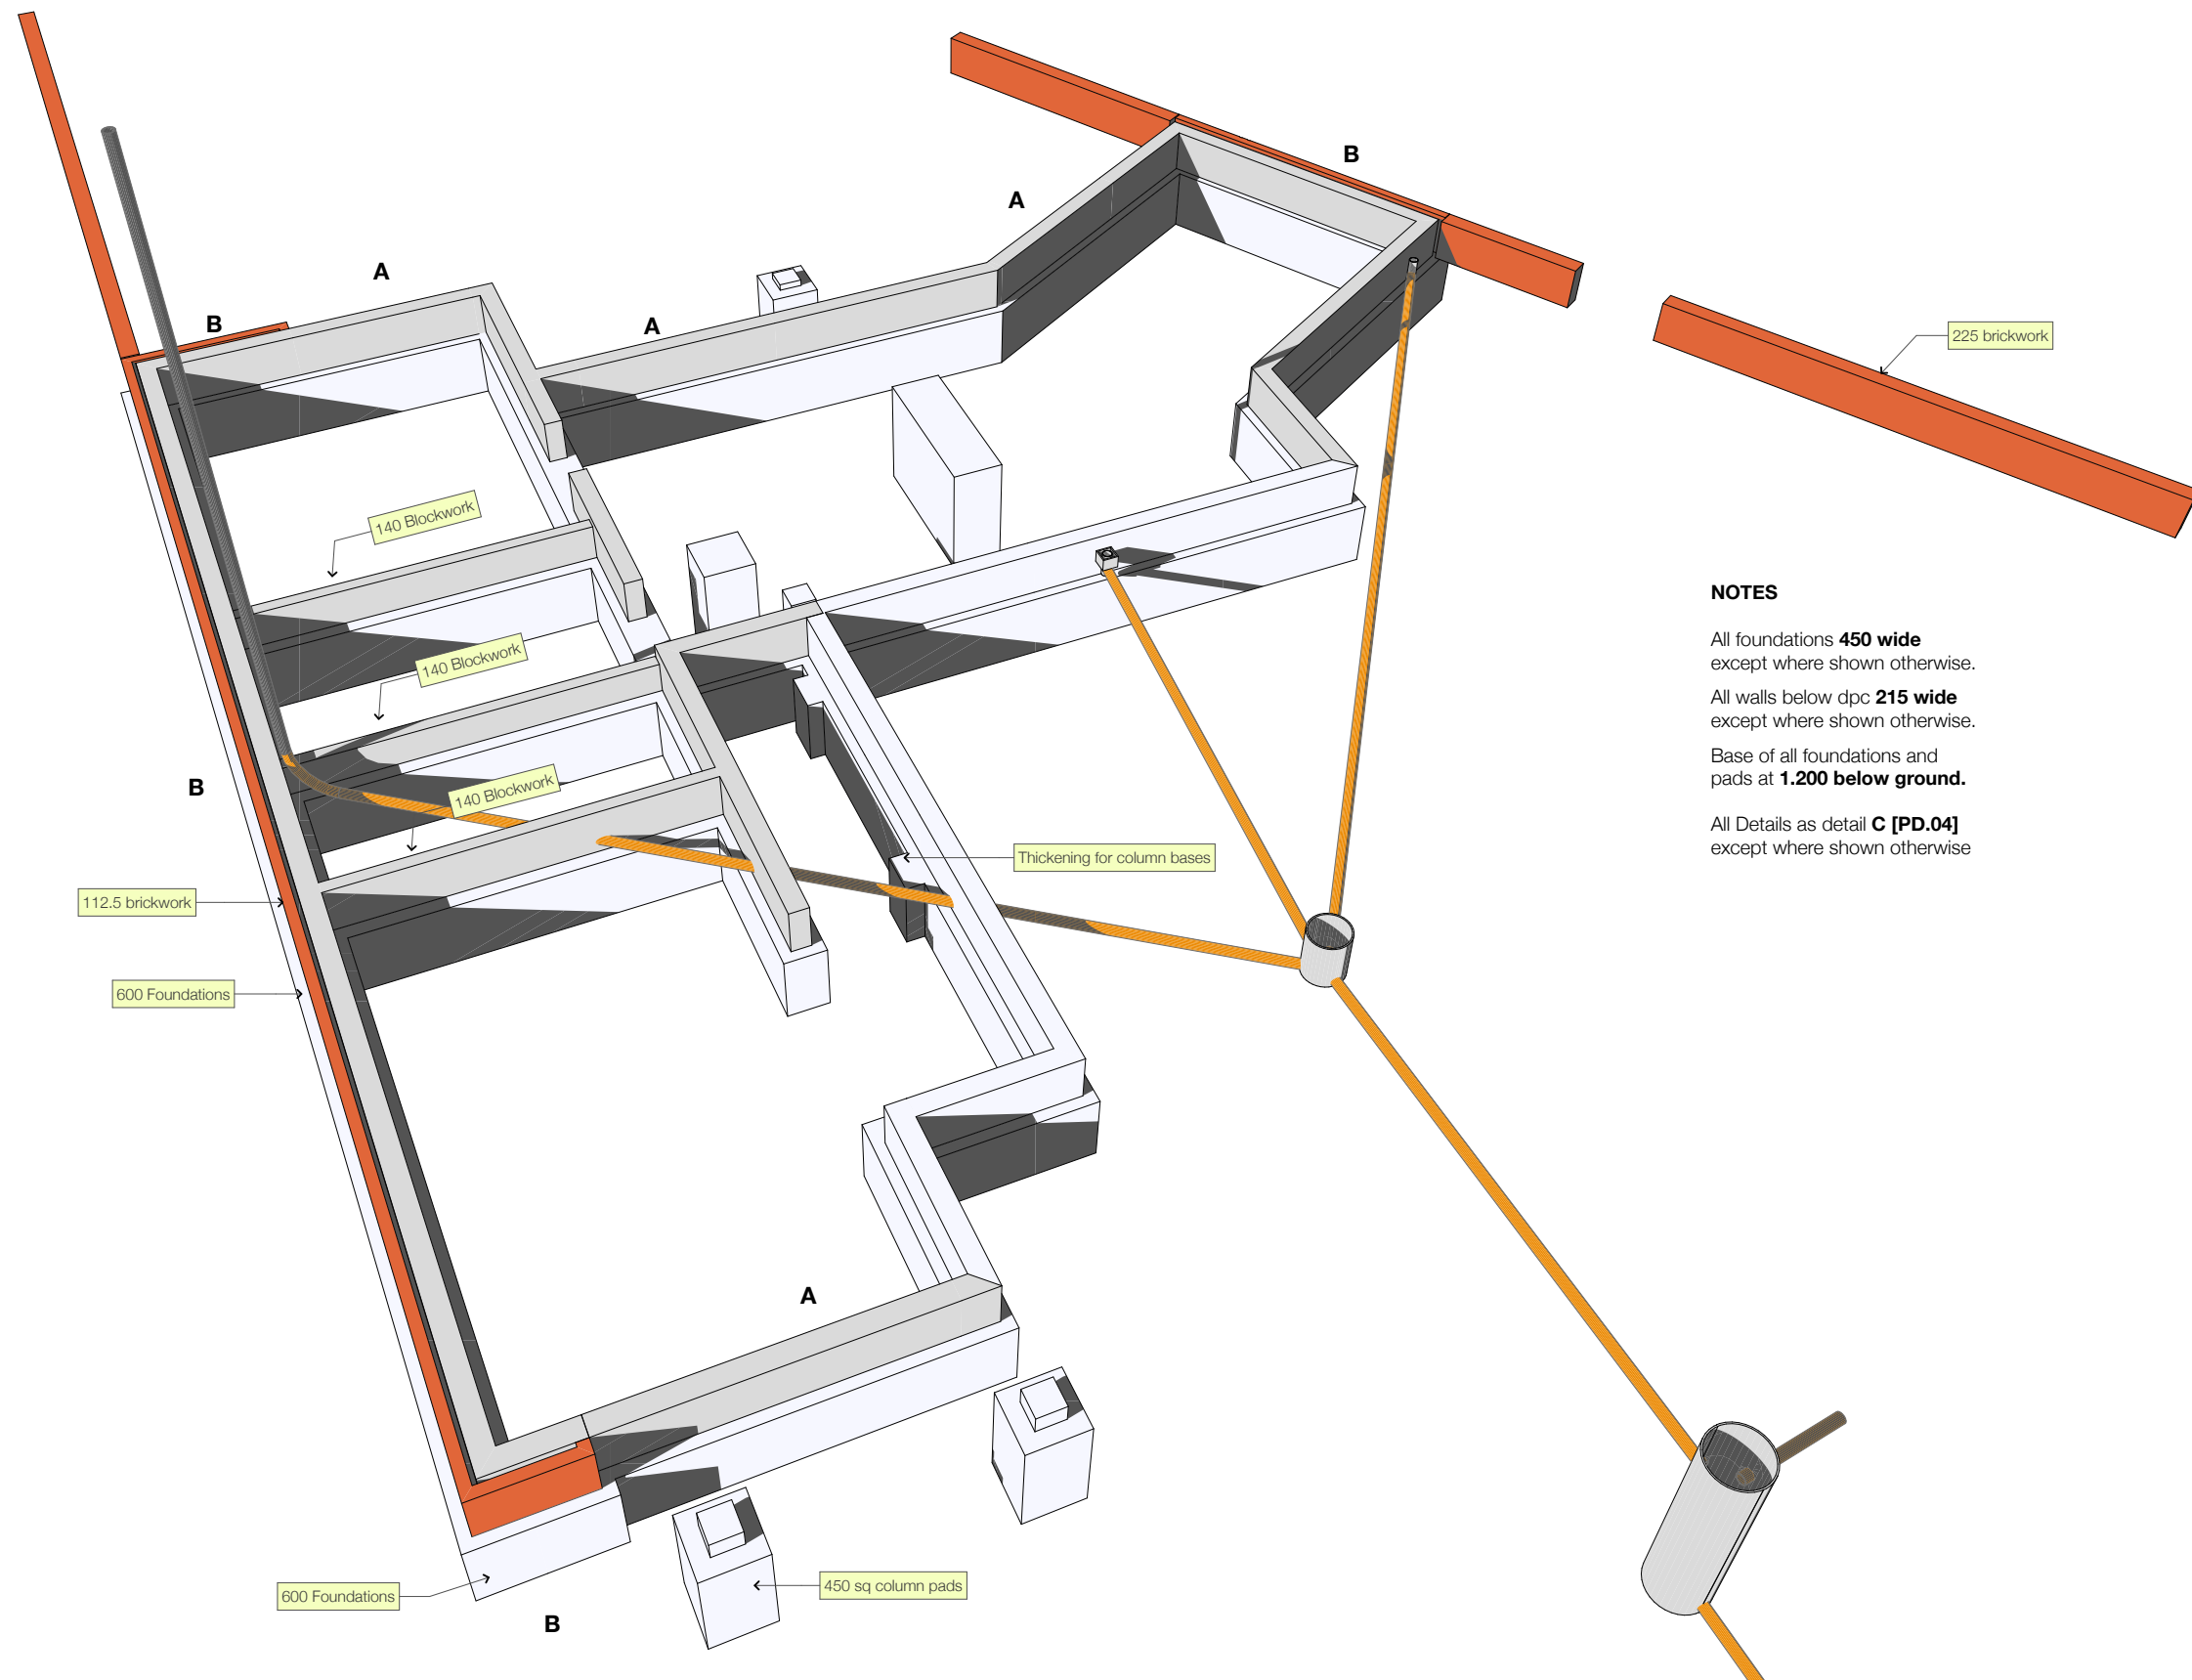

NOTES

All foundations **450 wide**
except where shown otherwise.

All walls below dpc **215 wide**
except where shown otherwise.

Base of all foundations and
pads at **1.200 below ground**.

All Details as detail **C [PD.04]**
except where shown otherwise