


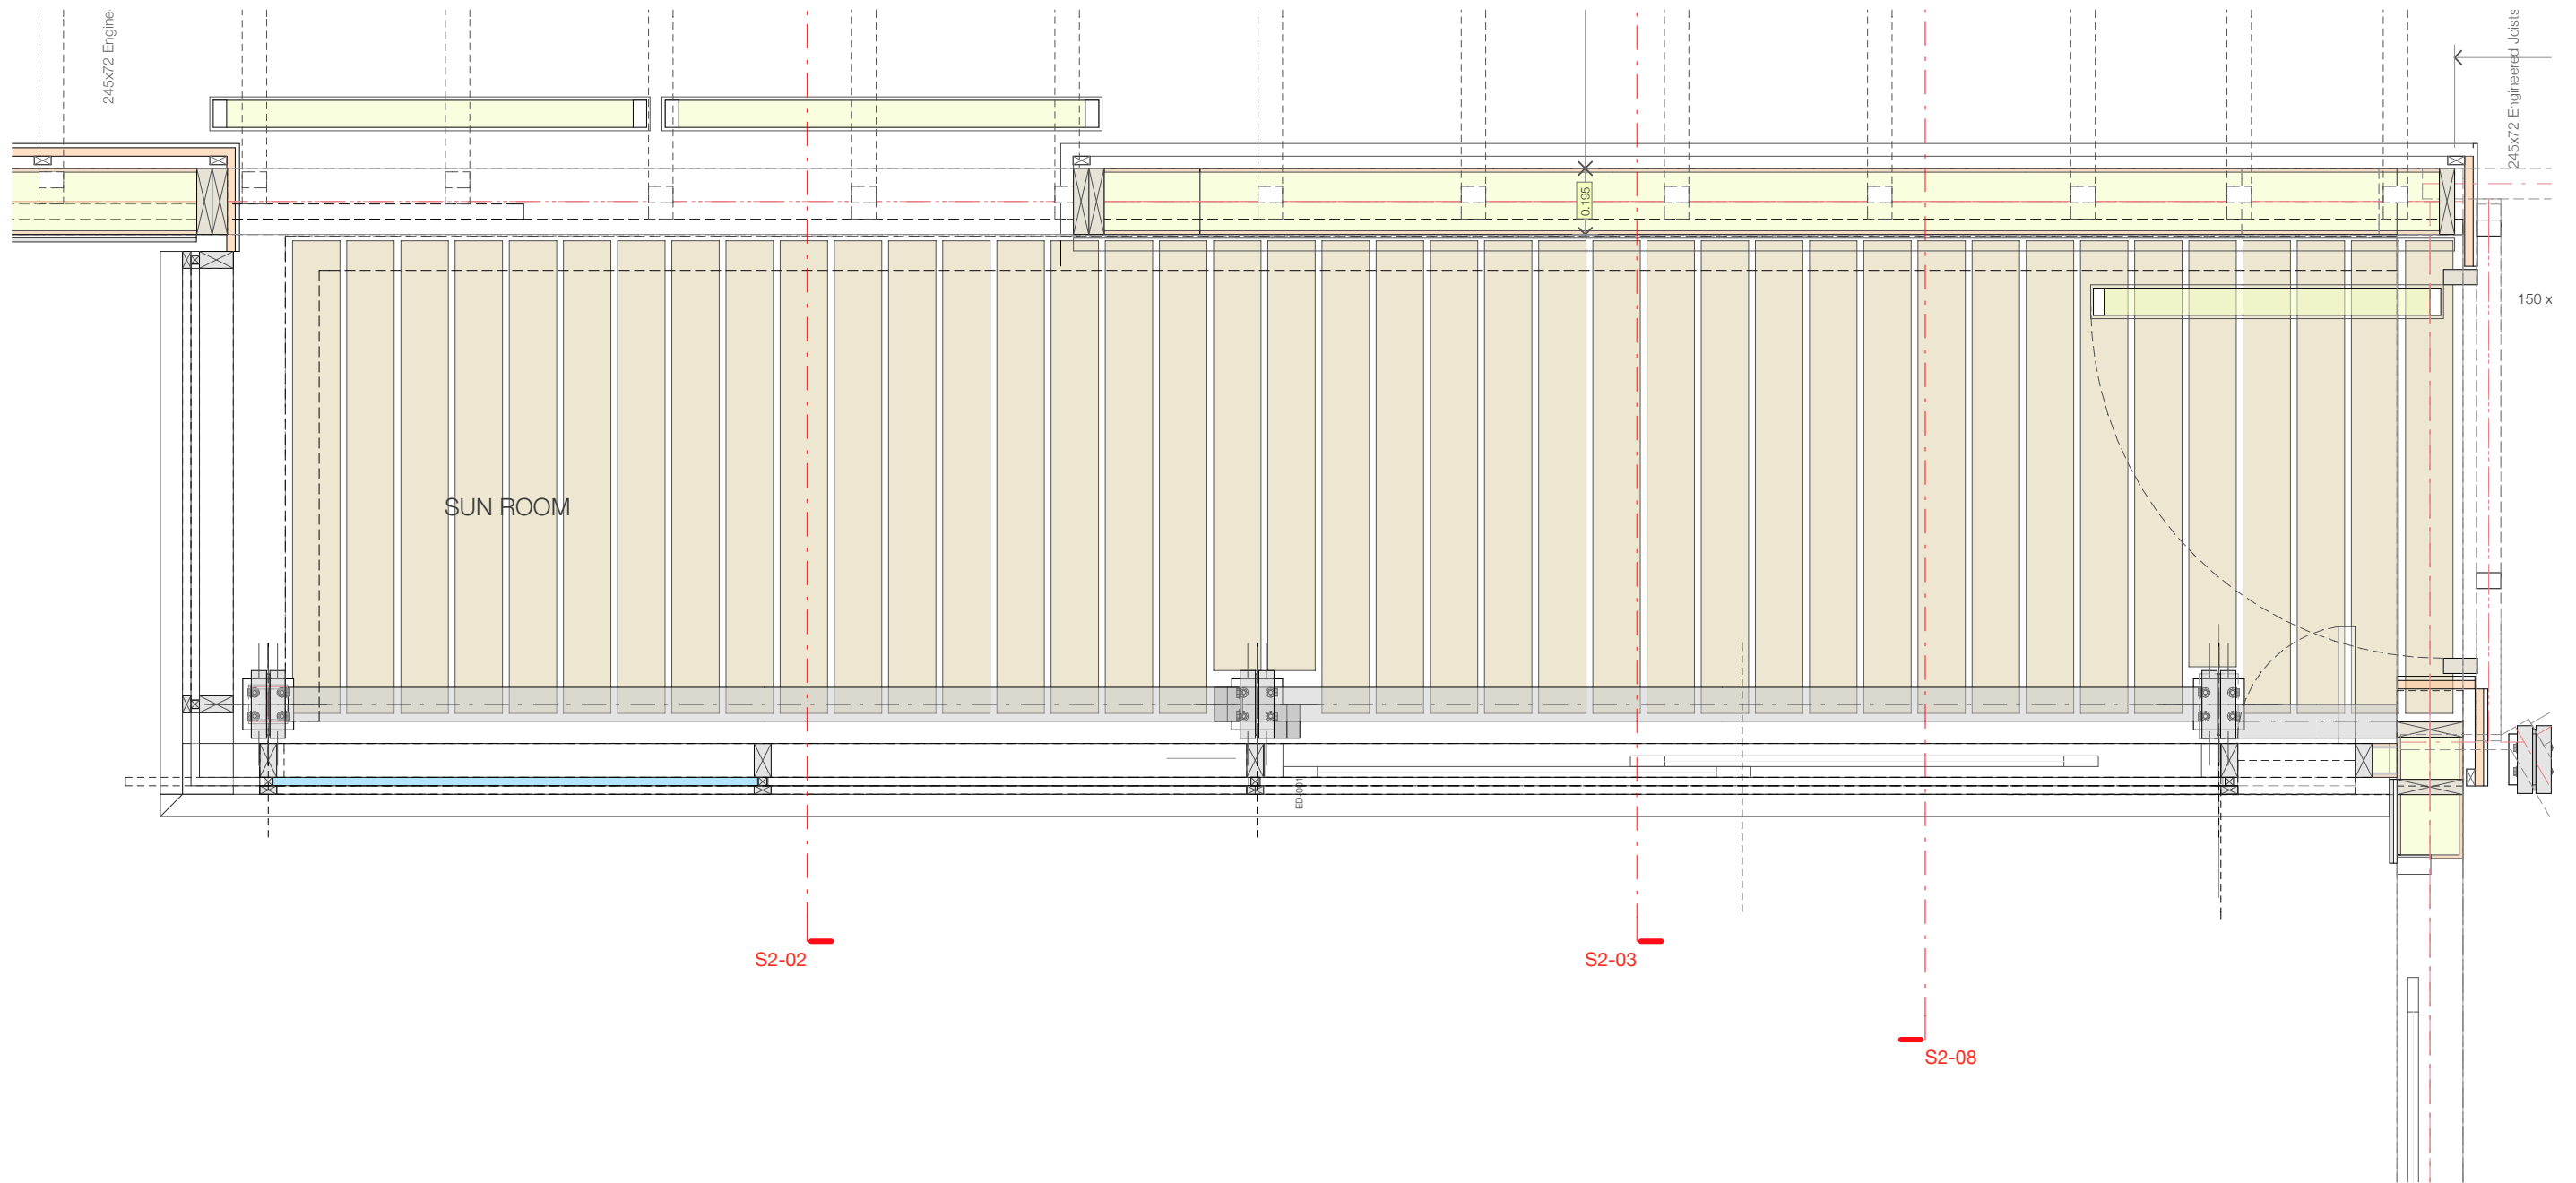

SUN HOUSE PRODUCTION DRAWINGS

SUNROOM

SCALE AT A3: 1:20

SH PD.38

12/09/2016 14:41 SH[IE] 160912.pln