


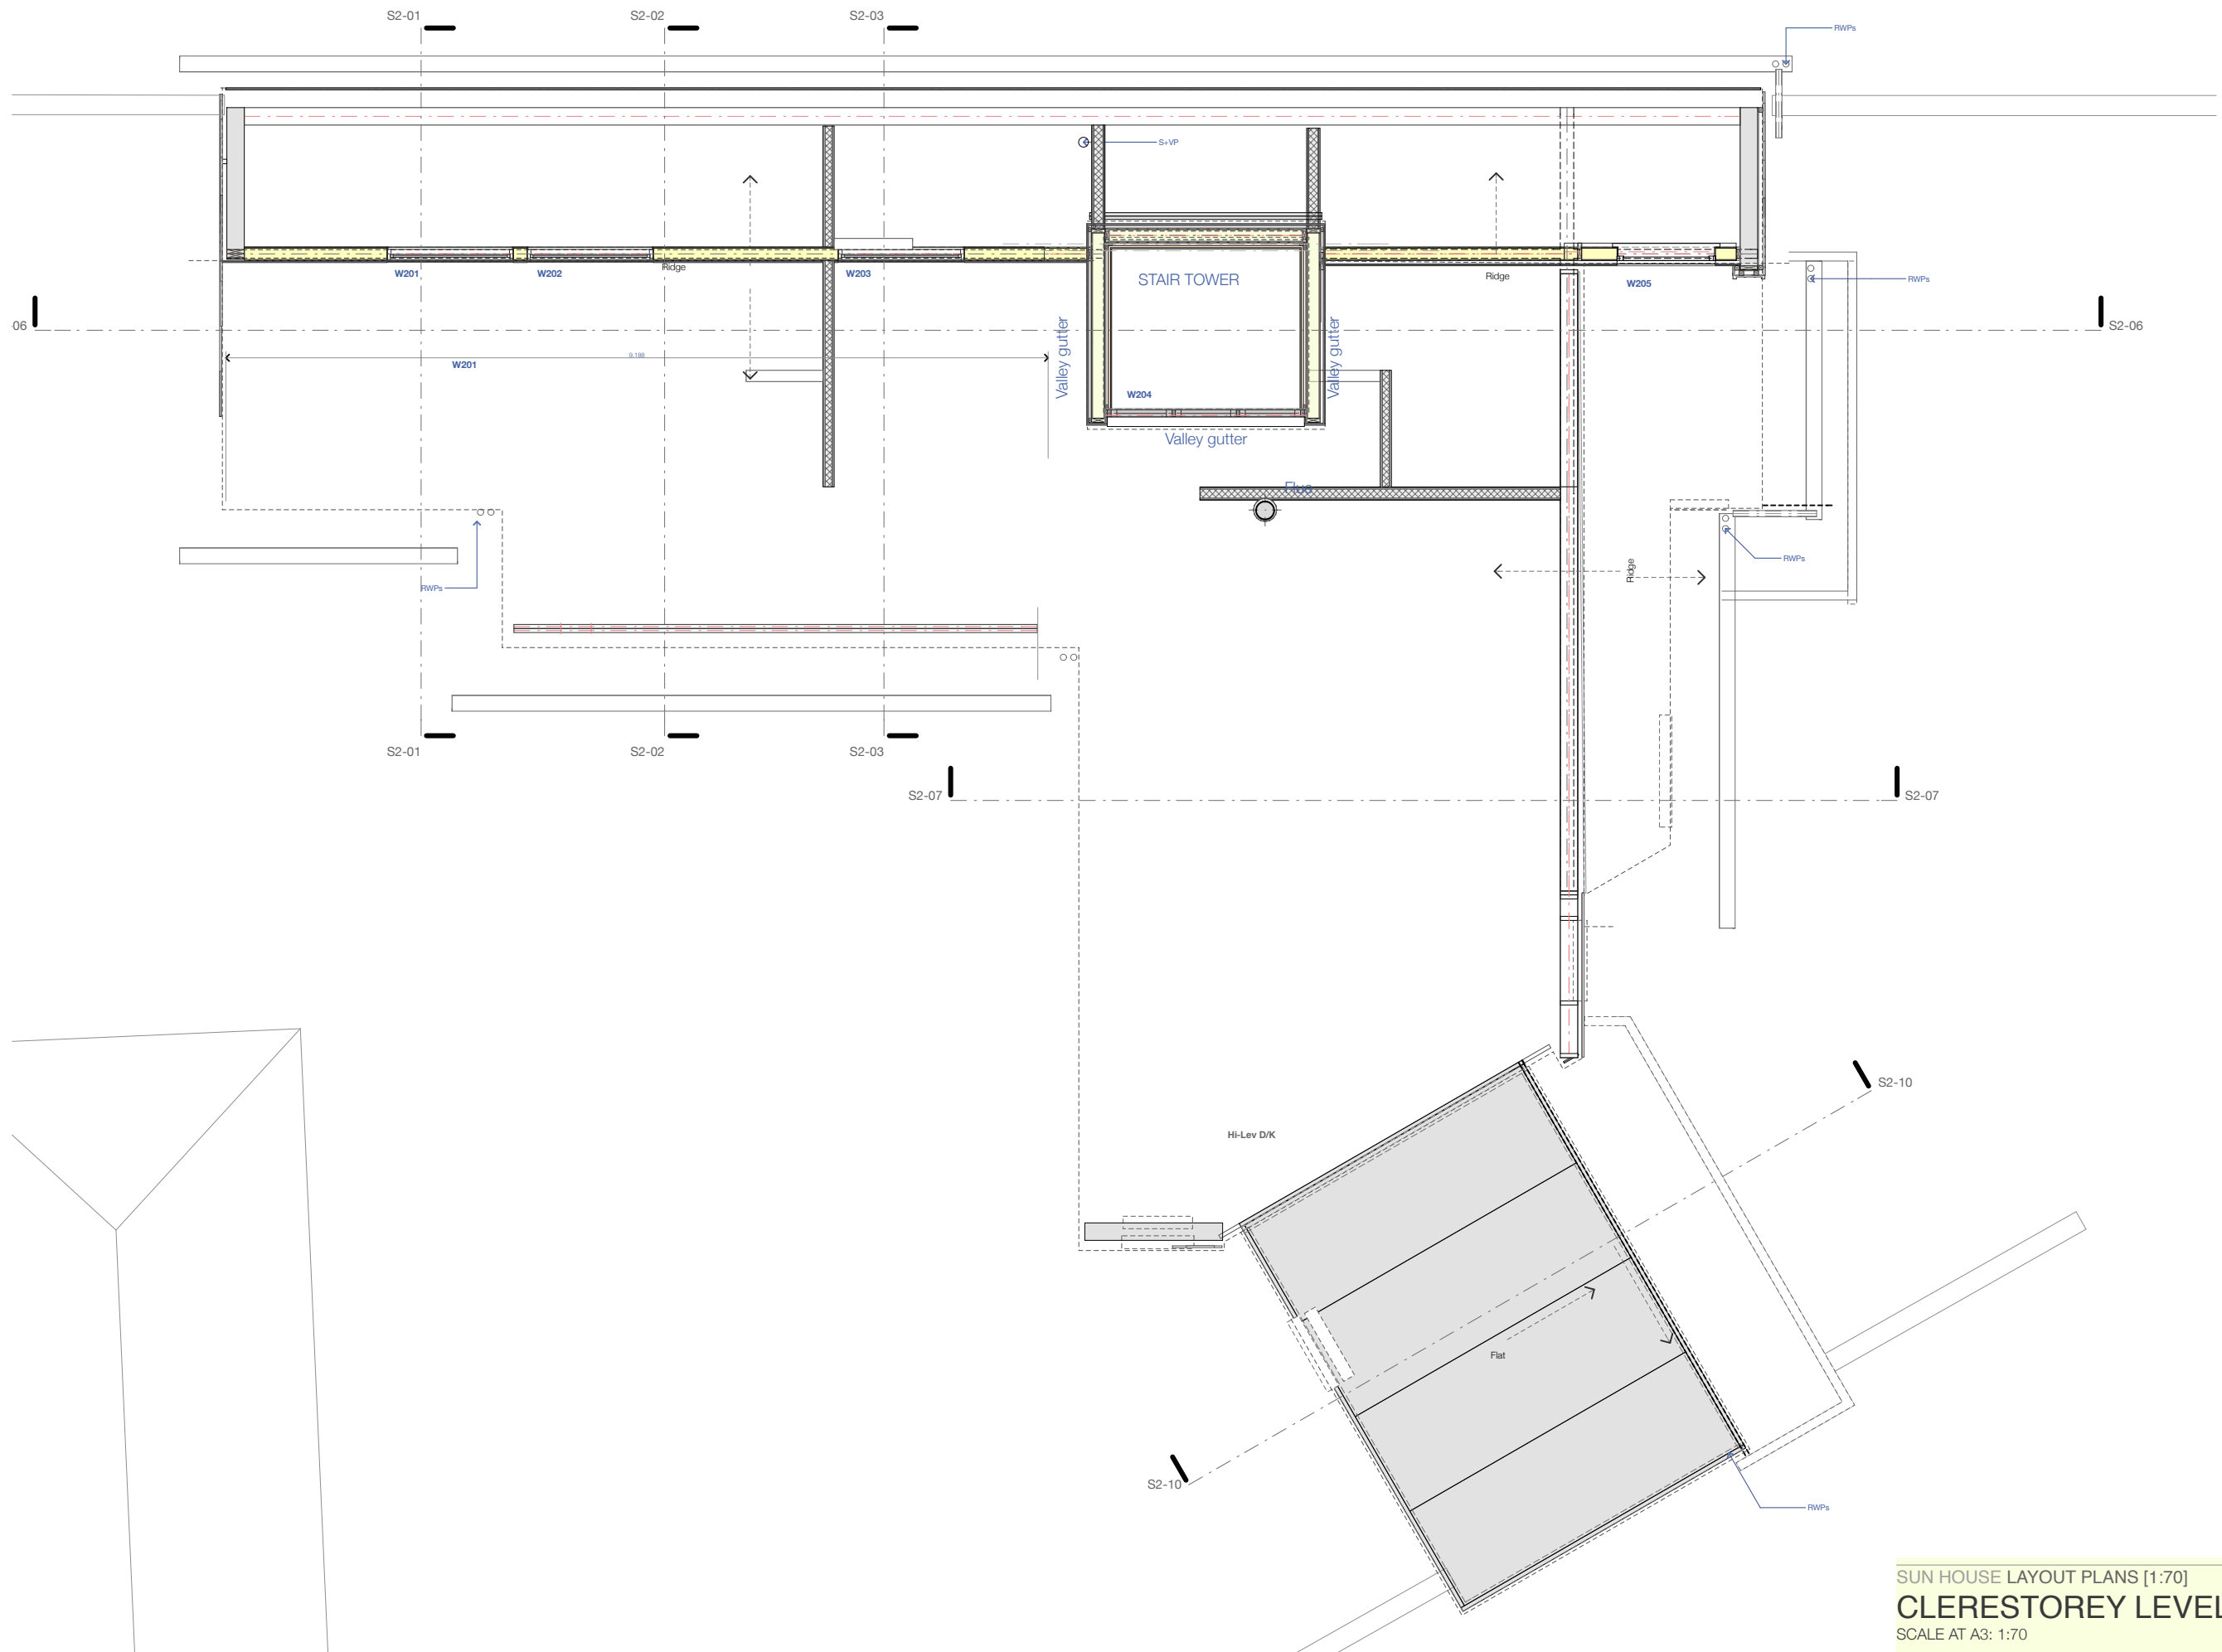

SUN HOUSE LAYOUT PLANS [1:70]

CLERESTOREY LEVEL

SCALE AT A3: 1:70

SH E.106

12/02/2017 13:28 SH[E] 170206.pln