


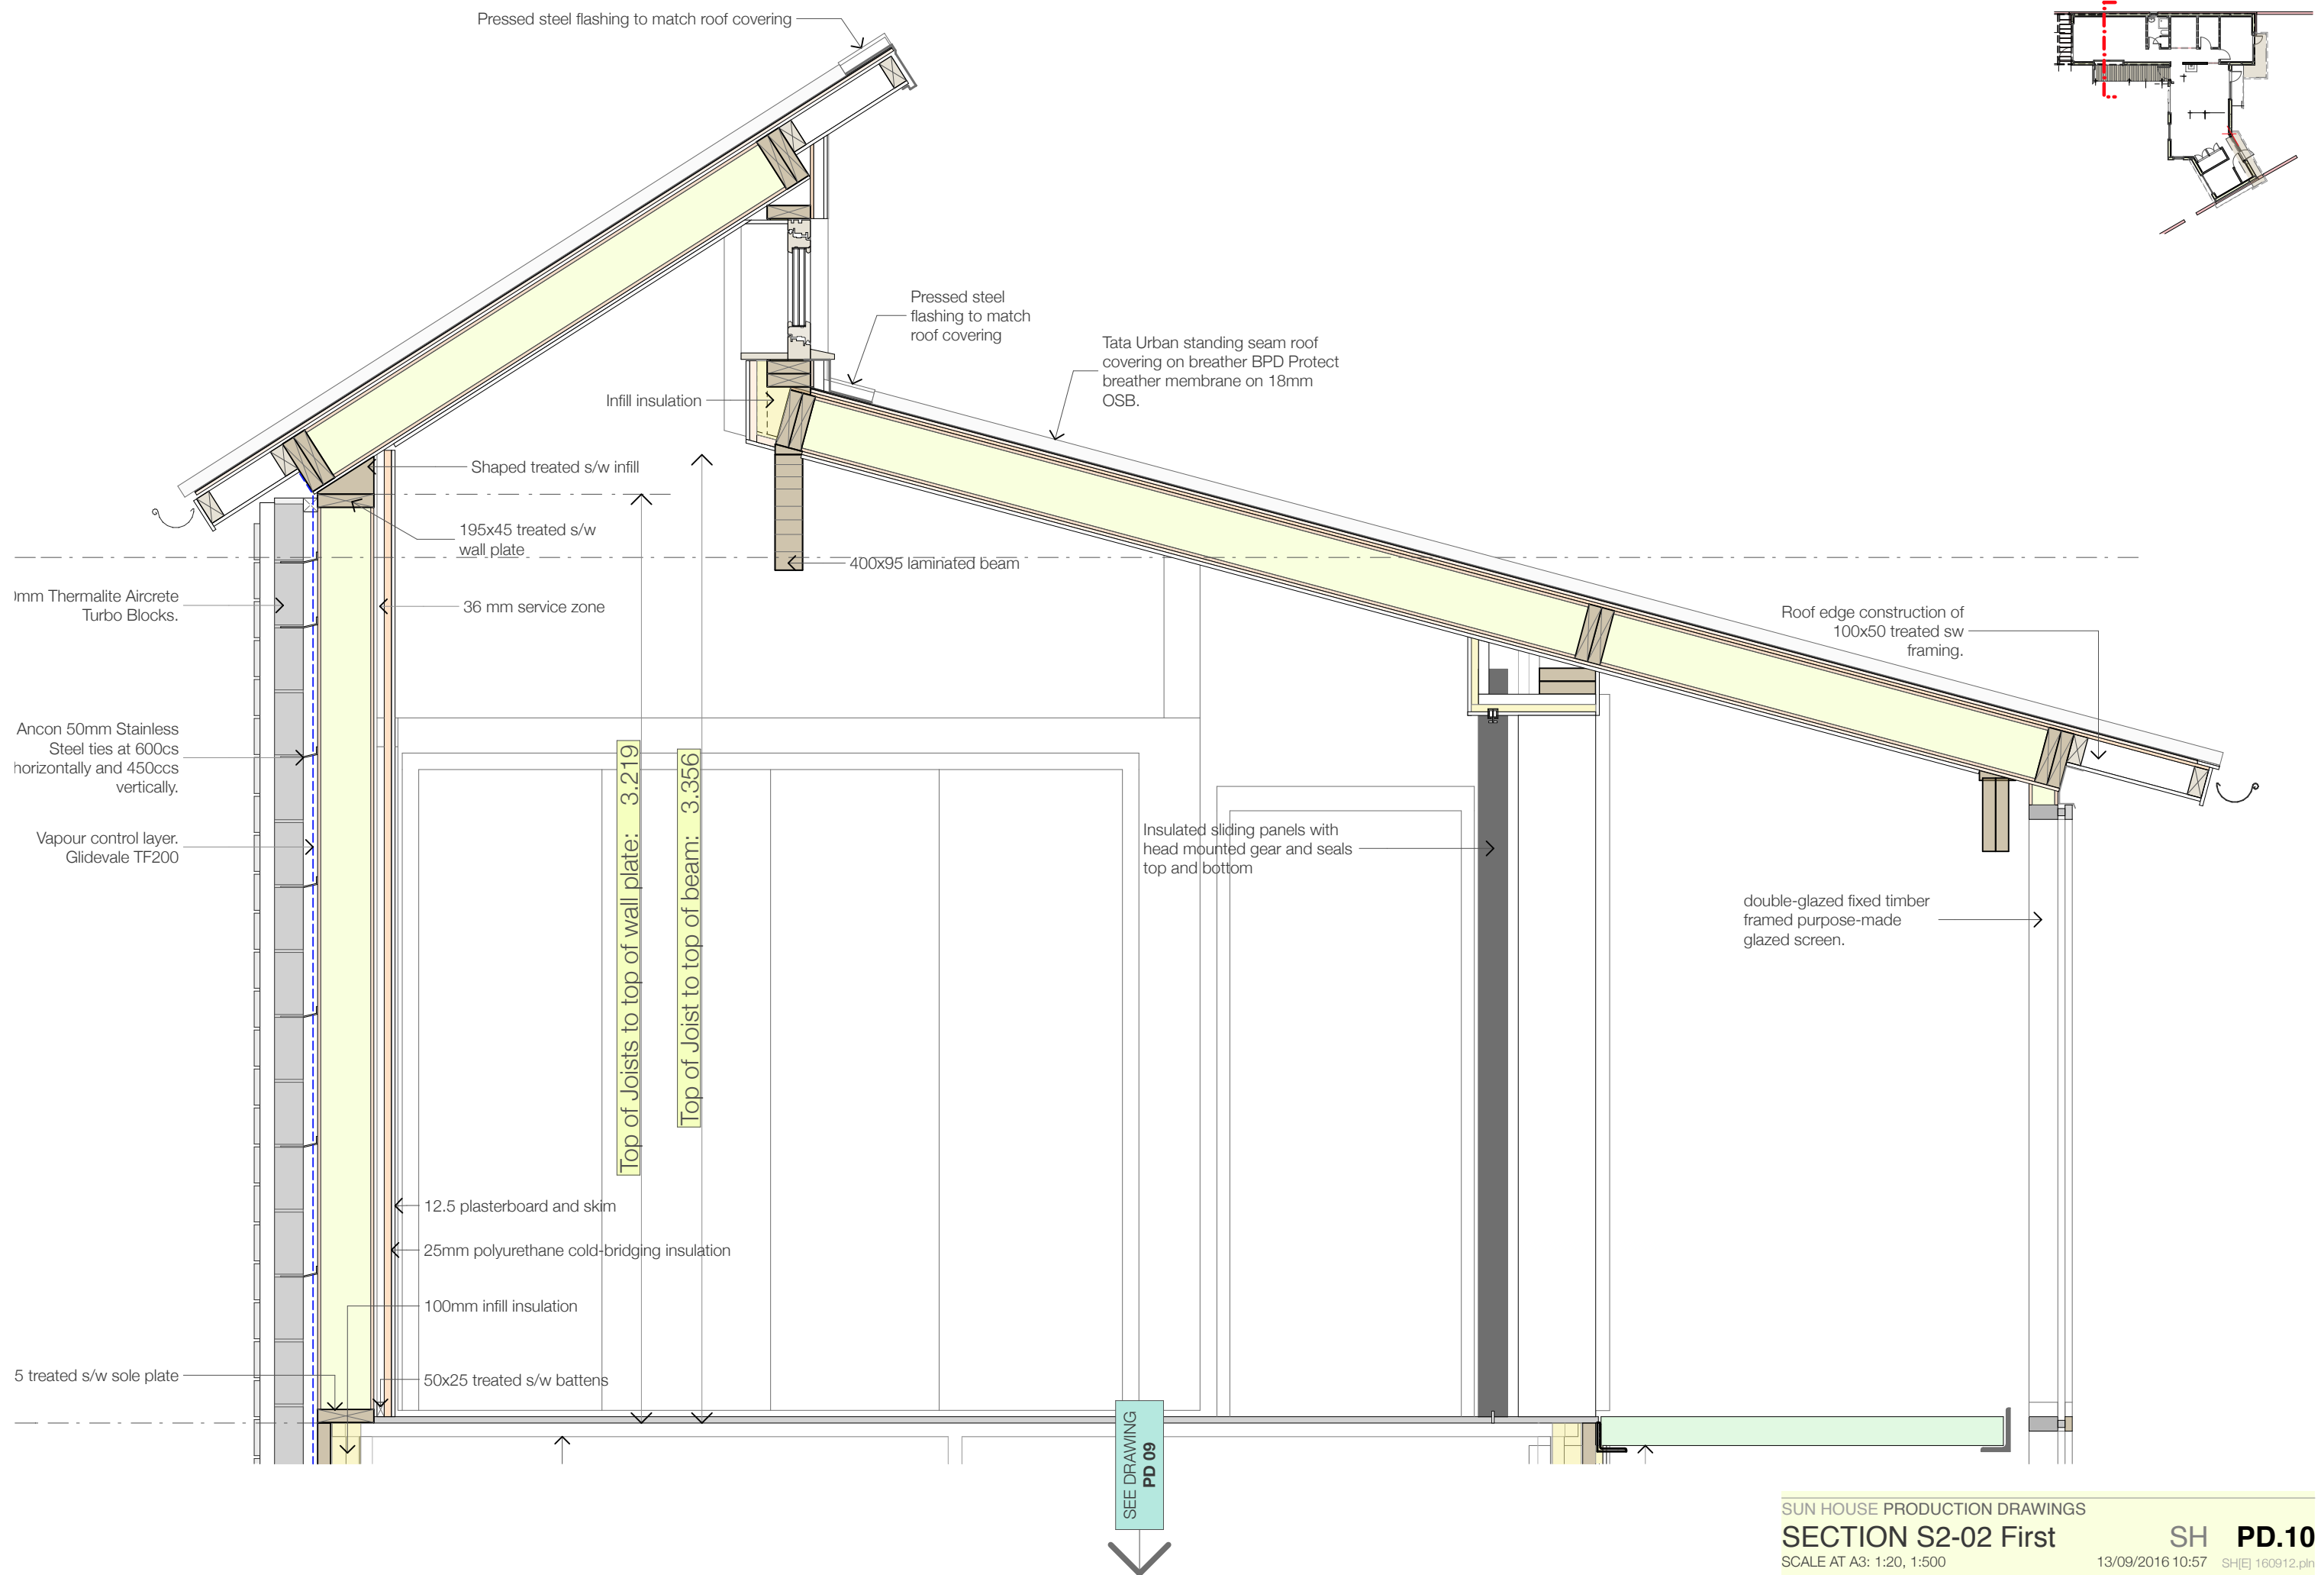

SUN HOUSE PRODUCTION DRAWINGS

SECTION S2-02 First

SCALE AT A3: 1:20, 1:500

SH PD.10

13/09/2016 10:57 SH[E] 160912.pln