




EH-02 BOARDING N elevation

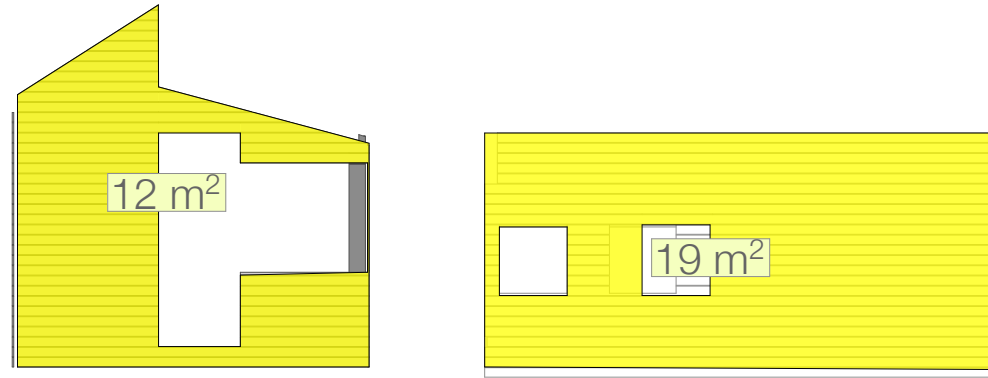


EH-01 BOARDING W Elevation

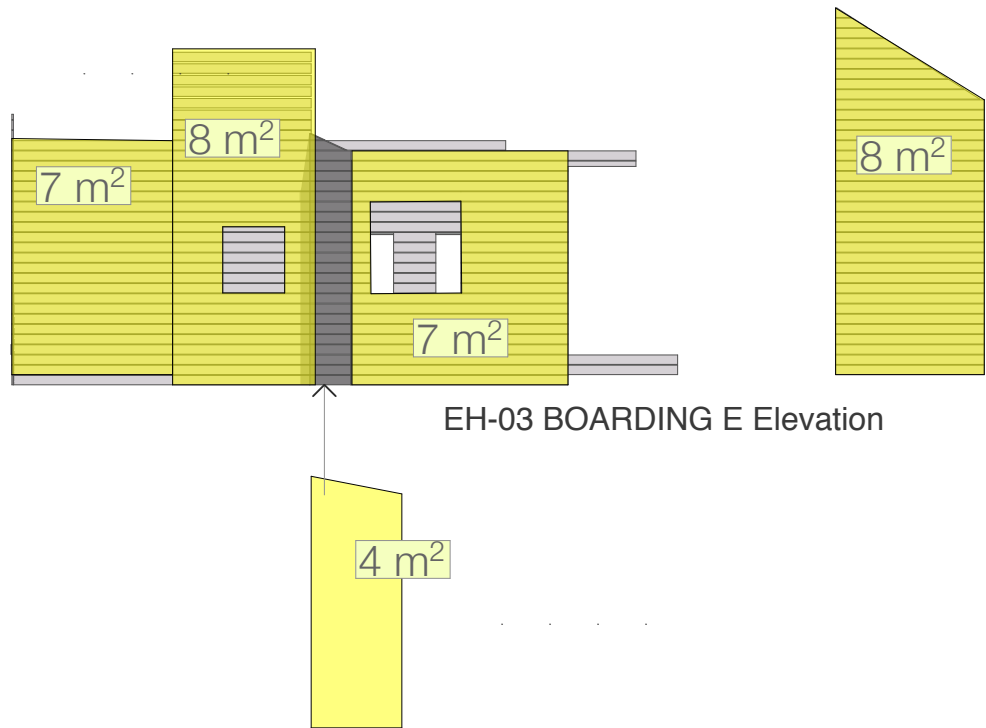

EH-03 BOARDING E Elevation

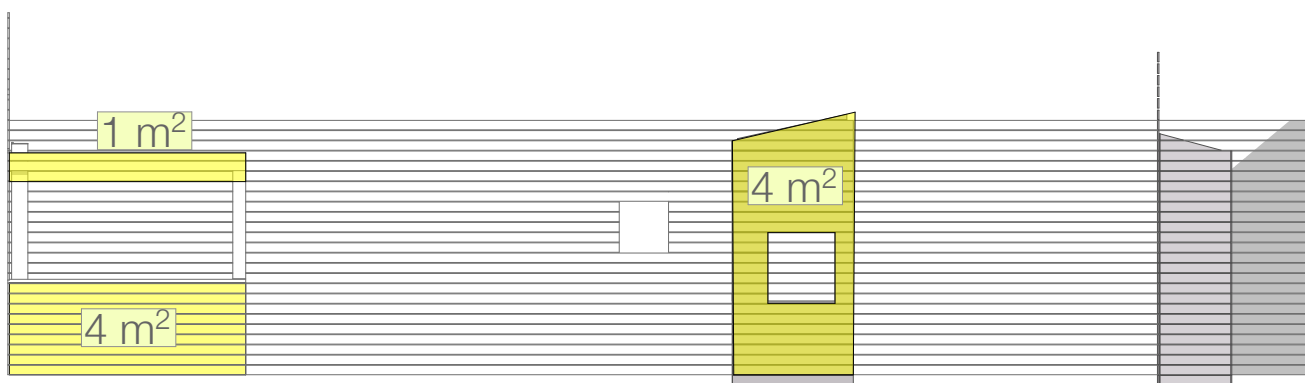

EH-04 BOARDING S Elevation

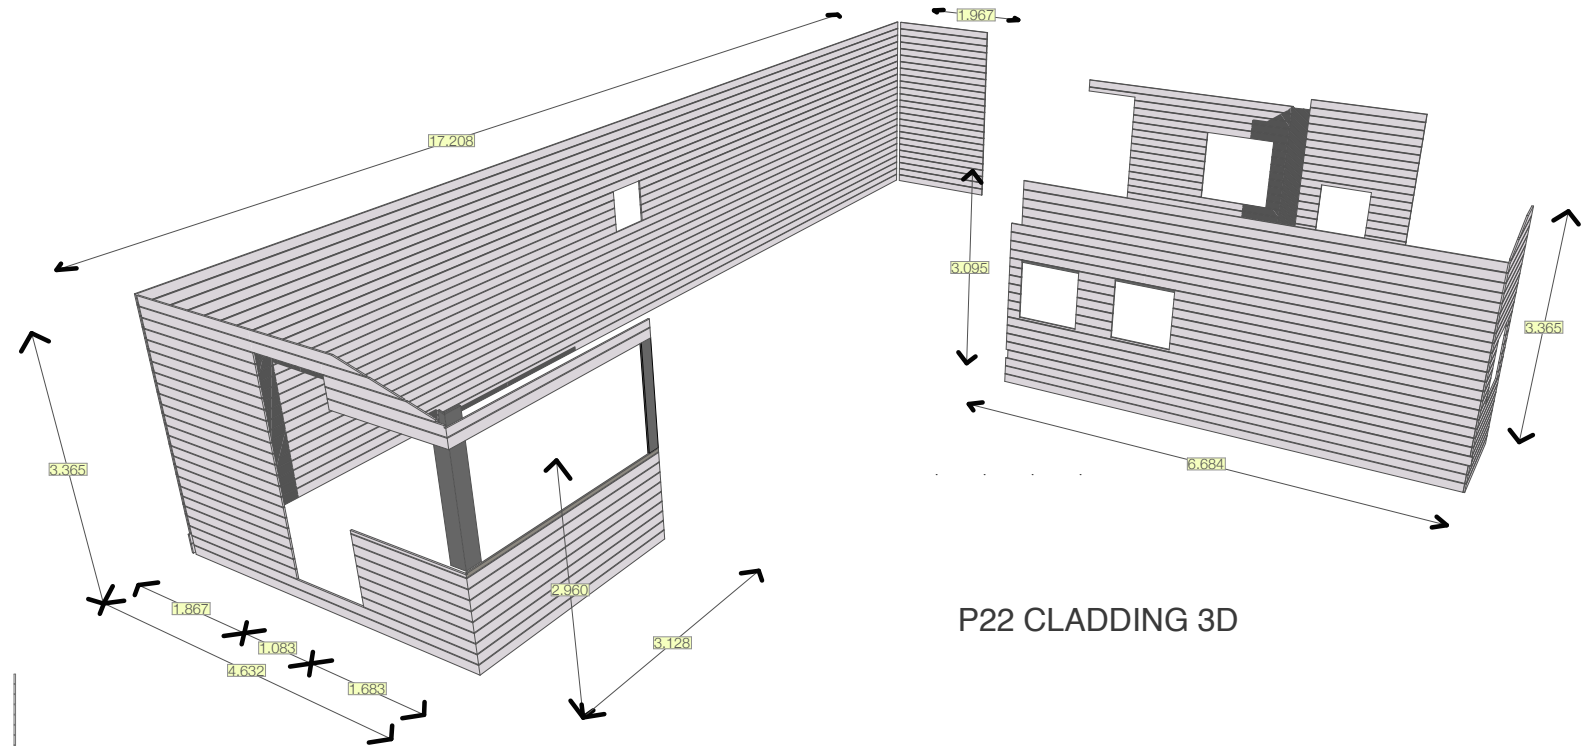

P22 CLADDING 3D