


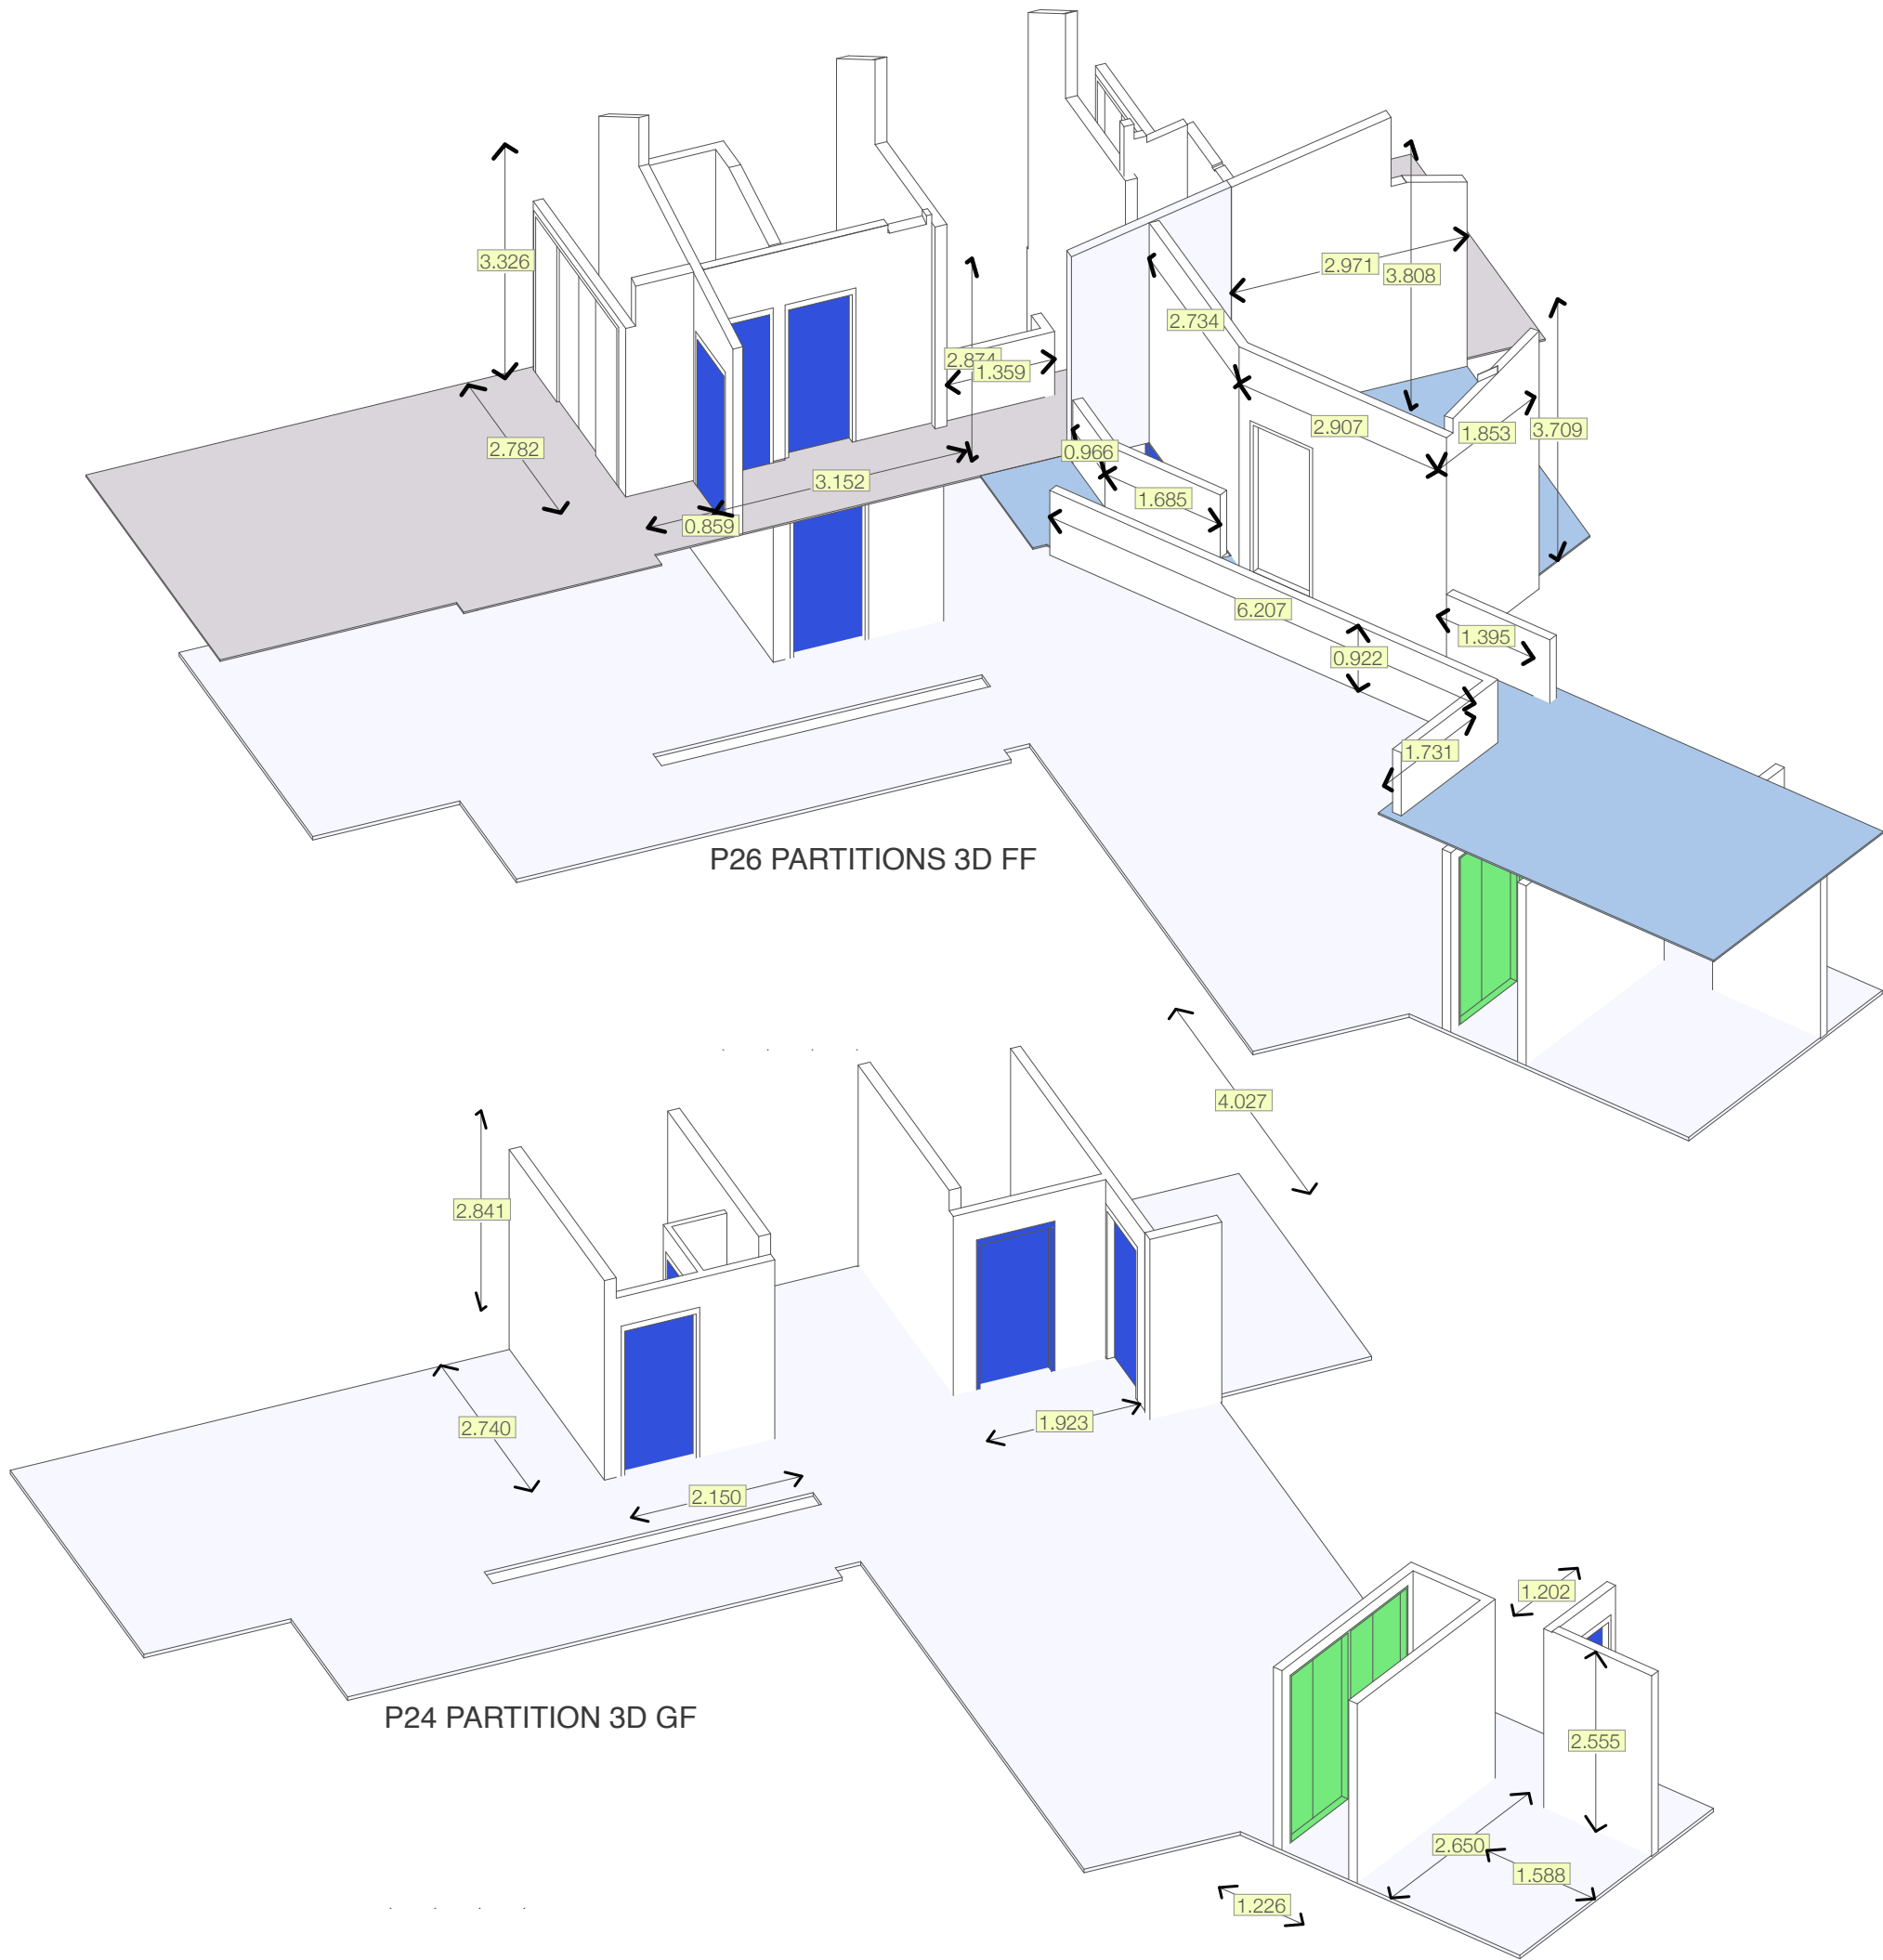

INTERNAL PARTITIONS						
FLOOR	ID	LAYER	HEIGHT	LENGTH	GROSS AREA	NET AREA
GROUND FLOOR , 125 INT WALL						
	INT Wall 001	E22 WALLS Int partitions.H	2.600	1.849	4.81	2.46
	INT Wall 002	E22 WALLS Int partitions.H	2.600	1.773	4.61	2.45
	INT Wall 003	E22 WALLS Int partitions.H	2.555	2.525	6.45	6.45
	INT Wall 004	E22 WALLS Int partitions.H	2.555	2.650	6.77	1.33
	INT Wall 005	E22 WALLS Int partitions.H	2.525	4.038	10.20	7.80
	INT Wall 006	E22 WALLS Int partitions.H	2.555	0.981	2.51	2.51
	INT Wall 007	E22 WALLS Int partitions.H	2.570	1.463	3.76	3.76
	INT Wall 008	E22 WALLS Int partitions.H	2.555	1.077	2.75	0.59
				16.356 m	41.86 m2	27.35 m2
GROUND FLOOR , 150 LOAD Bearing INT WALL						
	INT LbWall 001	E22 WALLS Int L/Bearing.H	2.891	2.740	7.92	7.92
	INT LbWall 002	E22 WALLS Int L/Bearing.H	2.570	0.907	2.33	2.33
	INT LbWall 003	E22 WALLS Int L/Bearing.H	2.891	2.862	8.24	8.24
	INT LbWall 004	E22 WALLS Int L/Bearing.H	2.841	2.865	8.14	8.14
				9.374 m	26.63 m2	26.63 m2
FIRST FLOOR , 125 INT WALL						
	INT Wall 101	E22 WALLS Int partitions.H	3.556	0.800	2.68	2.68
	INT Wall 102	E22 WALLS Int partitions.H	3.153	2.671	8.42	8.42
	INT Wall 103	E22 WALLS Int partitions.H	3.334	0.877	2.92	2.92
	INT Wall 104	E22 WALLS Int partitions.H	3.216	0.859	2.48	2.48
	INT Wall 105	E22 WALLS Int partitions.H	2.969	2.877	8.48	4.61
	INT Wall 106	E22 WALLS Int partitions.H	4.152	4.031	13.09	10.73
	INT Wall 107	E22 WALLS Int partitions.H	4.485	1.655	5.80	5.80
	INT Wall 108	E22 WALLS Int partitions.H	3.131	2.873	9.00	7.03
	INT Wall 109	E22 WALLS int Balust.H	0.900	1.685	1.52	1.52
	INT Wall 110	E22 WALLS int Balust.H	0.900	1.856	1.67	1.67
	INT Wall 111	E22 WALLS int Balust.H	0.922	6.327	5.83	5.83
	INT Wall 112	E22 WALLS int Balust.H	0.922	1.510	1.39	1.39
	INT Wall 113	E22 WALLS int Balust.H	0.900	0.966	0.87	0.87
	INT Wall 114	E22 WALLS int Balust.H	0.922	1.400	1.29	1.29
	INT Wall 115	E22 WALLS Int partitions.H	2.400	3.944	9.47	1.21
	INT Wall 115	E22 WALLS Int partitions.H	2.600	1.302	1.16	1.16
	INT Wall 116	E22 WALLS int Balust.H	0.922	0.405	0.37	0.37
	INT Wall 117	E22 WALLS Int partitions.H	2.400	2.657	6.38	0.56
				38.695 m	82.82 m2	60.54 m2
FIRST FLOOR , 150 LOAD Bearing INT WALL						
	INT LbWall 101	E22 WALLS Int L/Bearing.H	2.874	1.803	5.18	4.83
	INT LbWall 101	E22 WALLS Int L/Bearing.H	4.152	1.159	4.30	4.30
	INT LbWall 102	E22 WALLS Int L/Bearing.H	2.824	0.195	0.55	0.55
	INT LbWall 103	E22 WALLS Int L/Bearing.H	2.874	1.803	5.18	5.18
	INT LbWall 103	E22 WALLS Int L/Bearing.H	4.343	1.123	4.18	4.18
	INT LbWall 104	E22 WALLS Int L/Bearing.H	4.473	0.764	2.08	2.08
	INT LbWall 105	E22 WALLS Int L/Bearing.H	4.473	2.012	7.21	7.21
	INT LbWall 106	E22 WALLS Int L/Bearing.H	3.334	1.607	5.16	5.16
				10.466 m	33.84 m2	33.49 m2
				74.891 m	185.15 m2	148.01 m2

002 INTERNAL PARTITIONS