


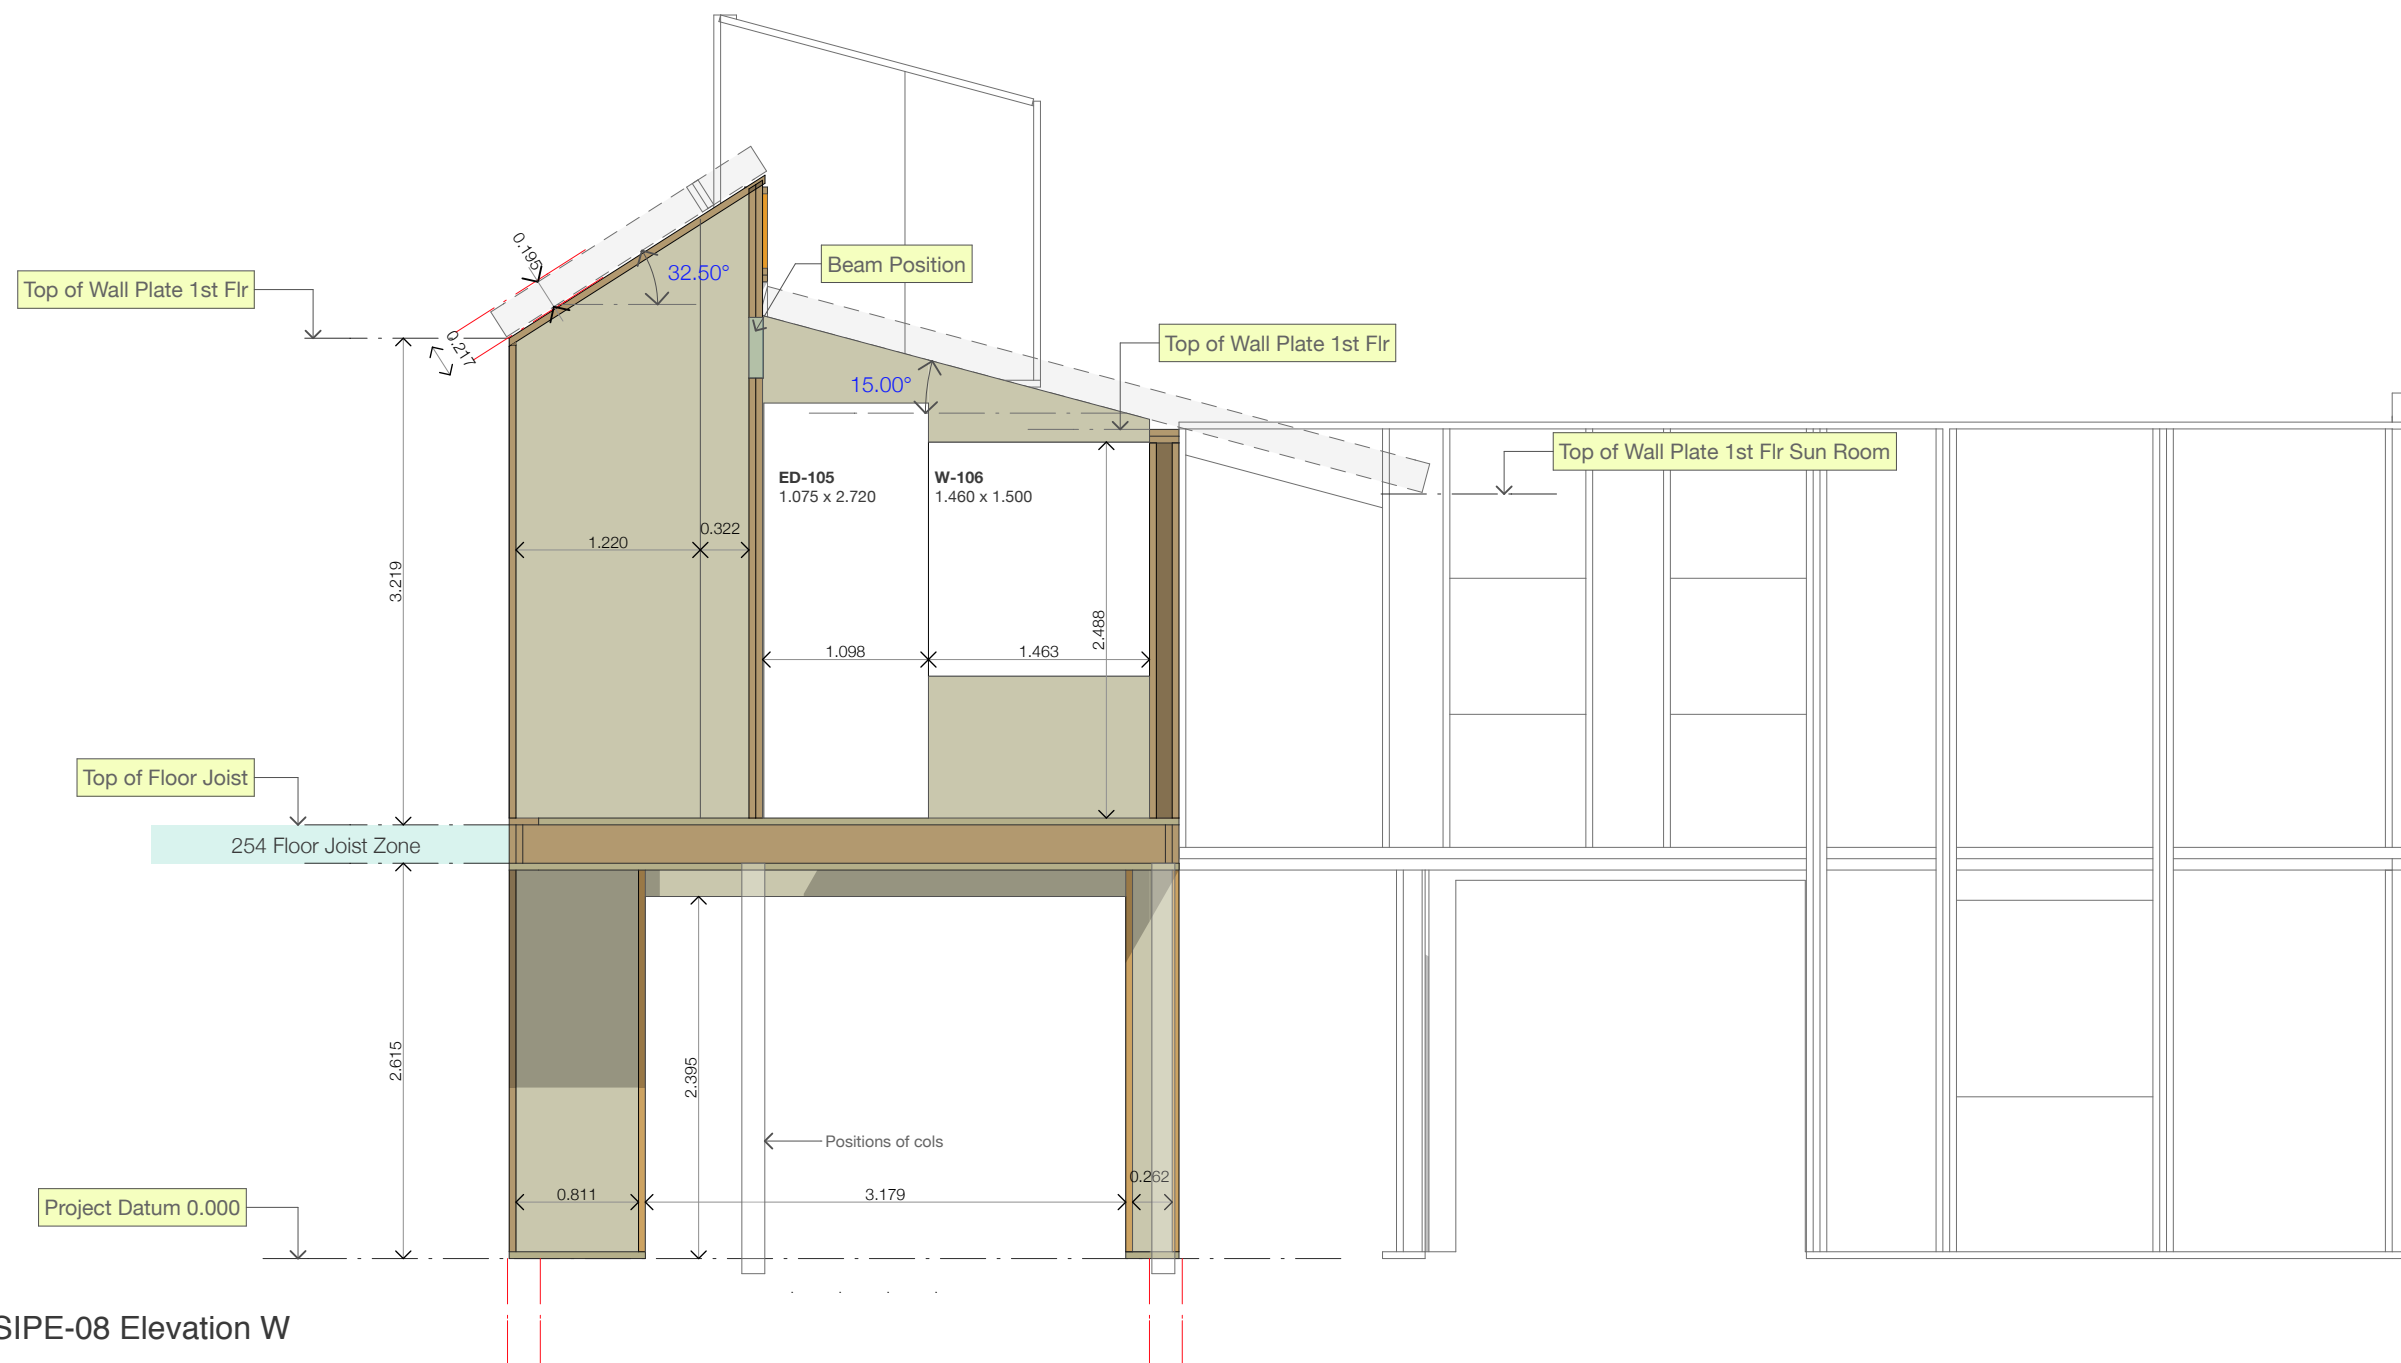

SIPE-08 Elevation W