



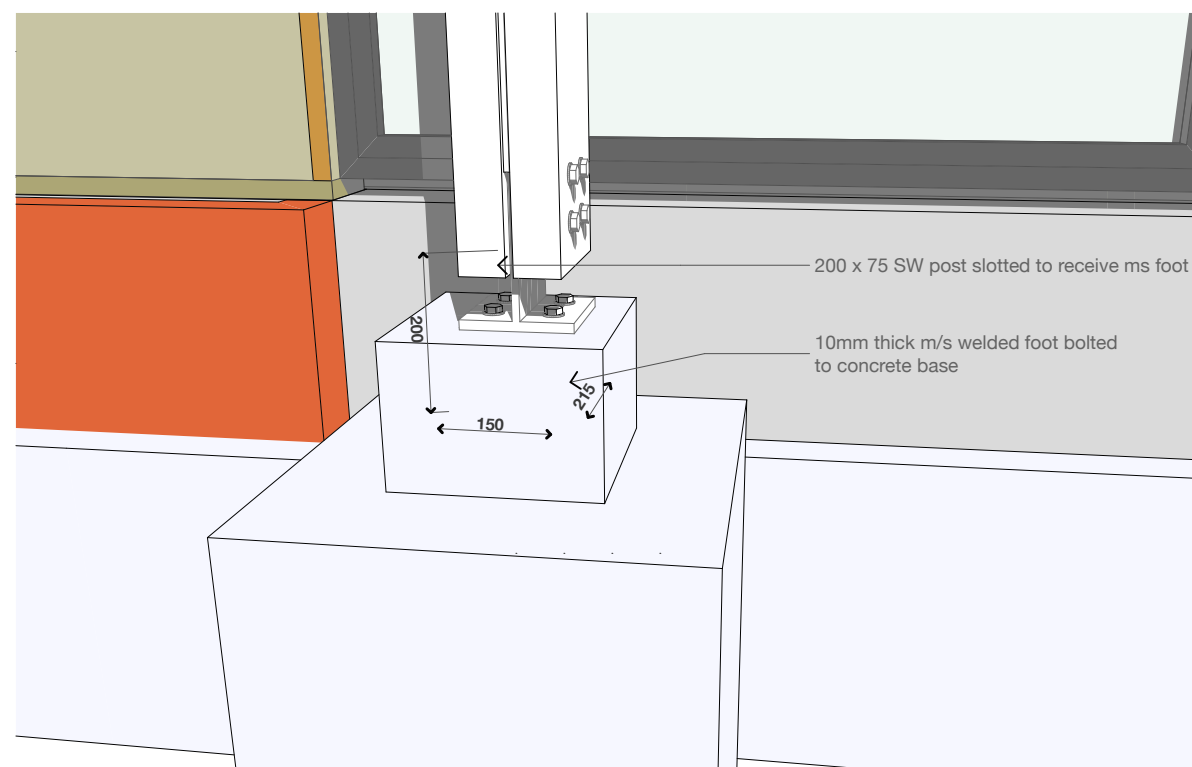

P38 Col Foot Detail

3D SECTION NW Cantilever

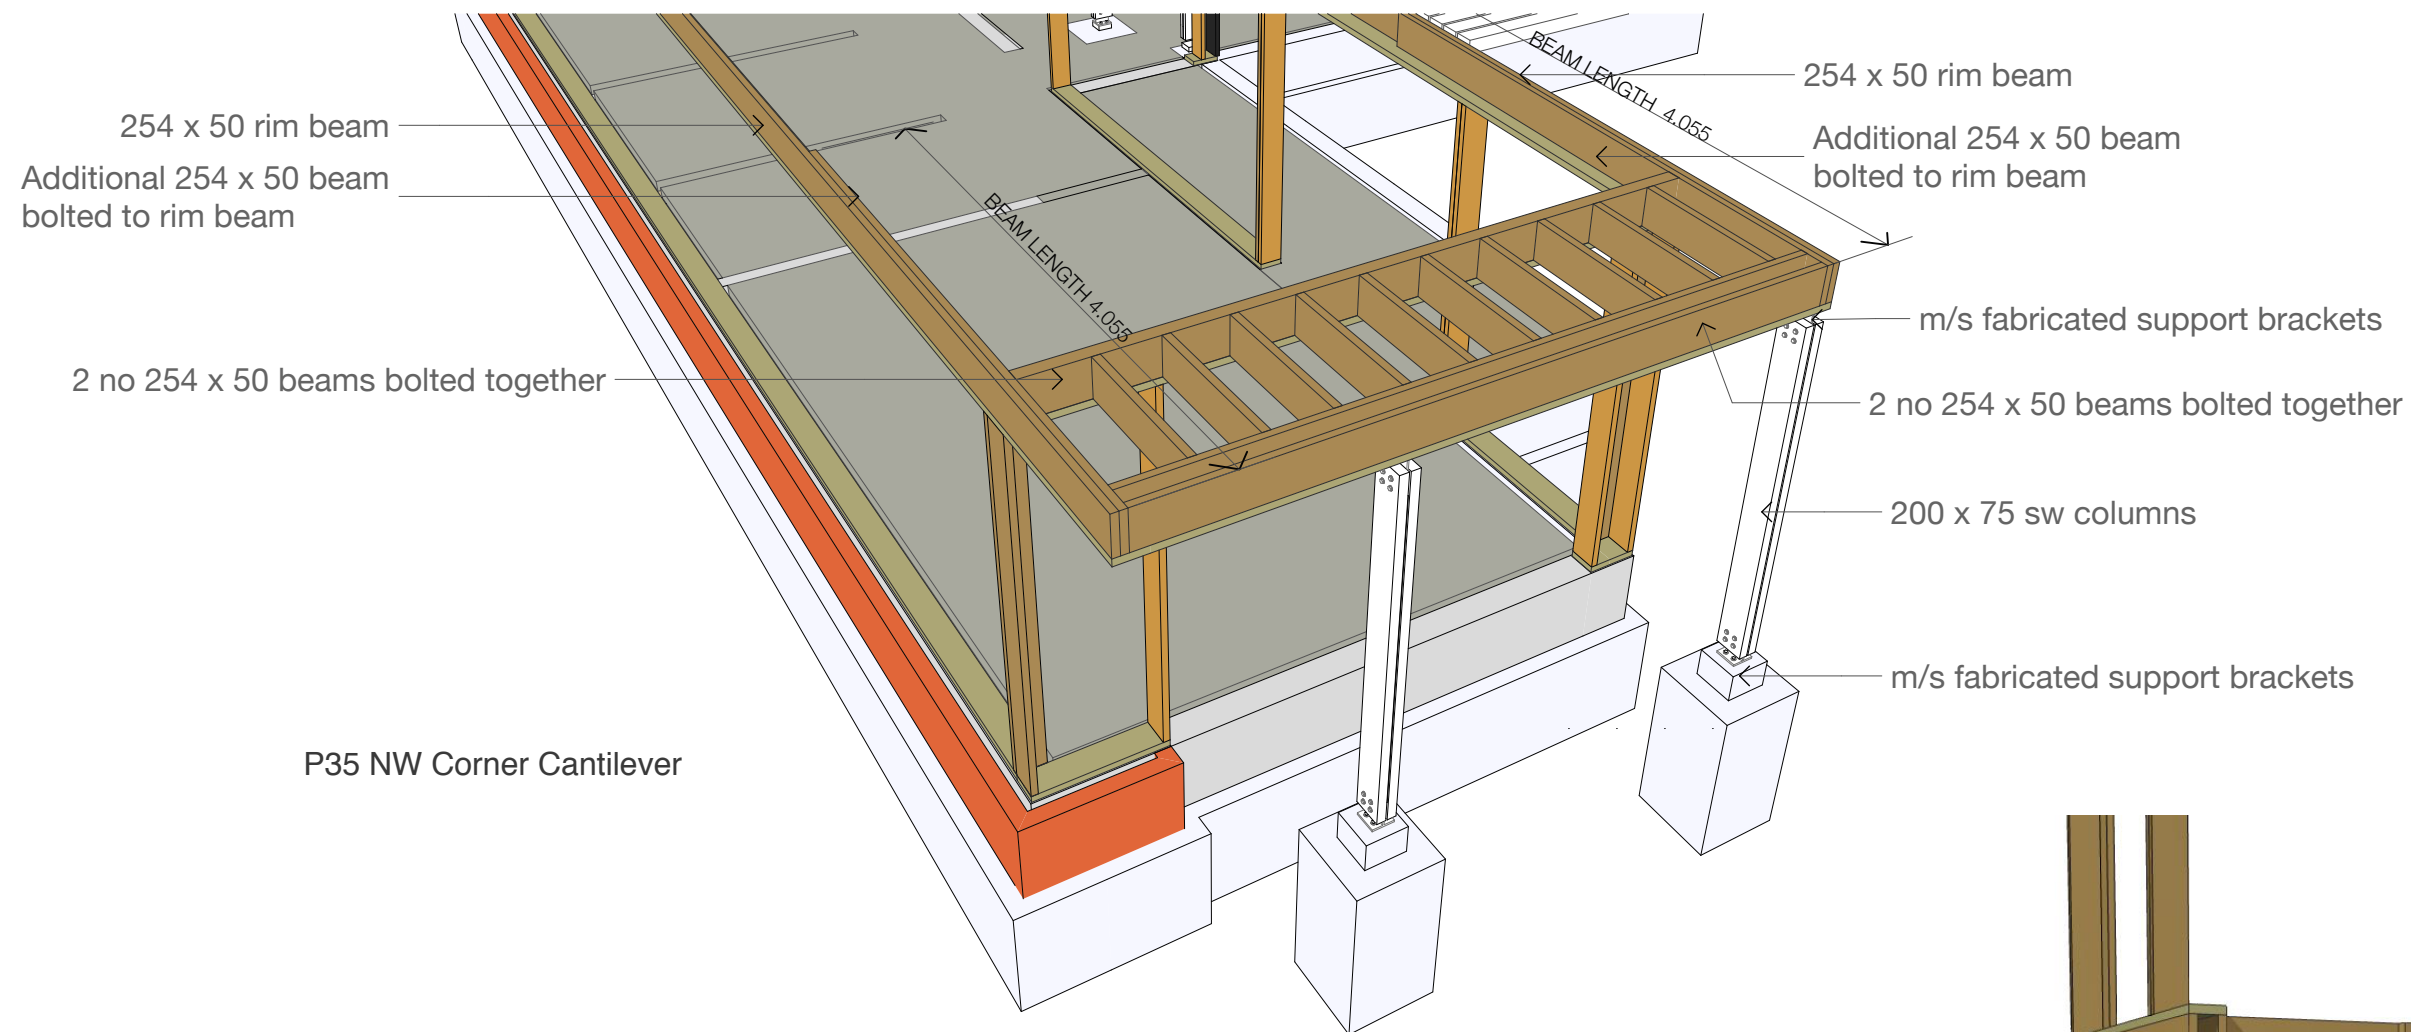