


- RIM BEAMS**
- RB101** 254 x 45 17.100m
 - RB102** 254 x 45 4.400m
 - RB103** 254 x 45 1.100
 - RB104** 254 x 45 2 x 4.000m (2 x 45 wide still reqd)
 - RB105** 254 x 45 2 x 3.000m (2 x 45 wide still reqd)
 - RB106** 254 x 45 2.000m
 - RB107** 344 x 45 2No: 4.800m
 - RB108a** 344 x 45 2No: 3.500m
 - RB108b** 254 x 90 3.500m
 - RB109a** No Longer Required
 - RB109b** 344 x 45 4.700m
 - RB109c** 344 x 45 5.000m
 - RB110** 254 x 45 9.800m
 - RB111a** 254 x 45 4.000m
 - RB111b** 254 x 45 4.000m
 - RB112a** 254 x 45 4.400m
 - RB112b** 254 x 45 4.400m
 - RB112c** 254 x 90 4.400m

- BEAMS**
- B101a** 315 x 90 6.600
 - B101b** 315 x 90 6.600
 - B102** 315 x 90 4.200
 - B103** 315 x 90 2.700
 - B104** 315 x 90 1.400
 - B105** 315 x 90 1.400
 - B106** 254 x 90 2.600

(Revised)

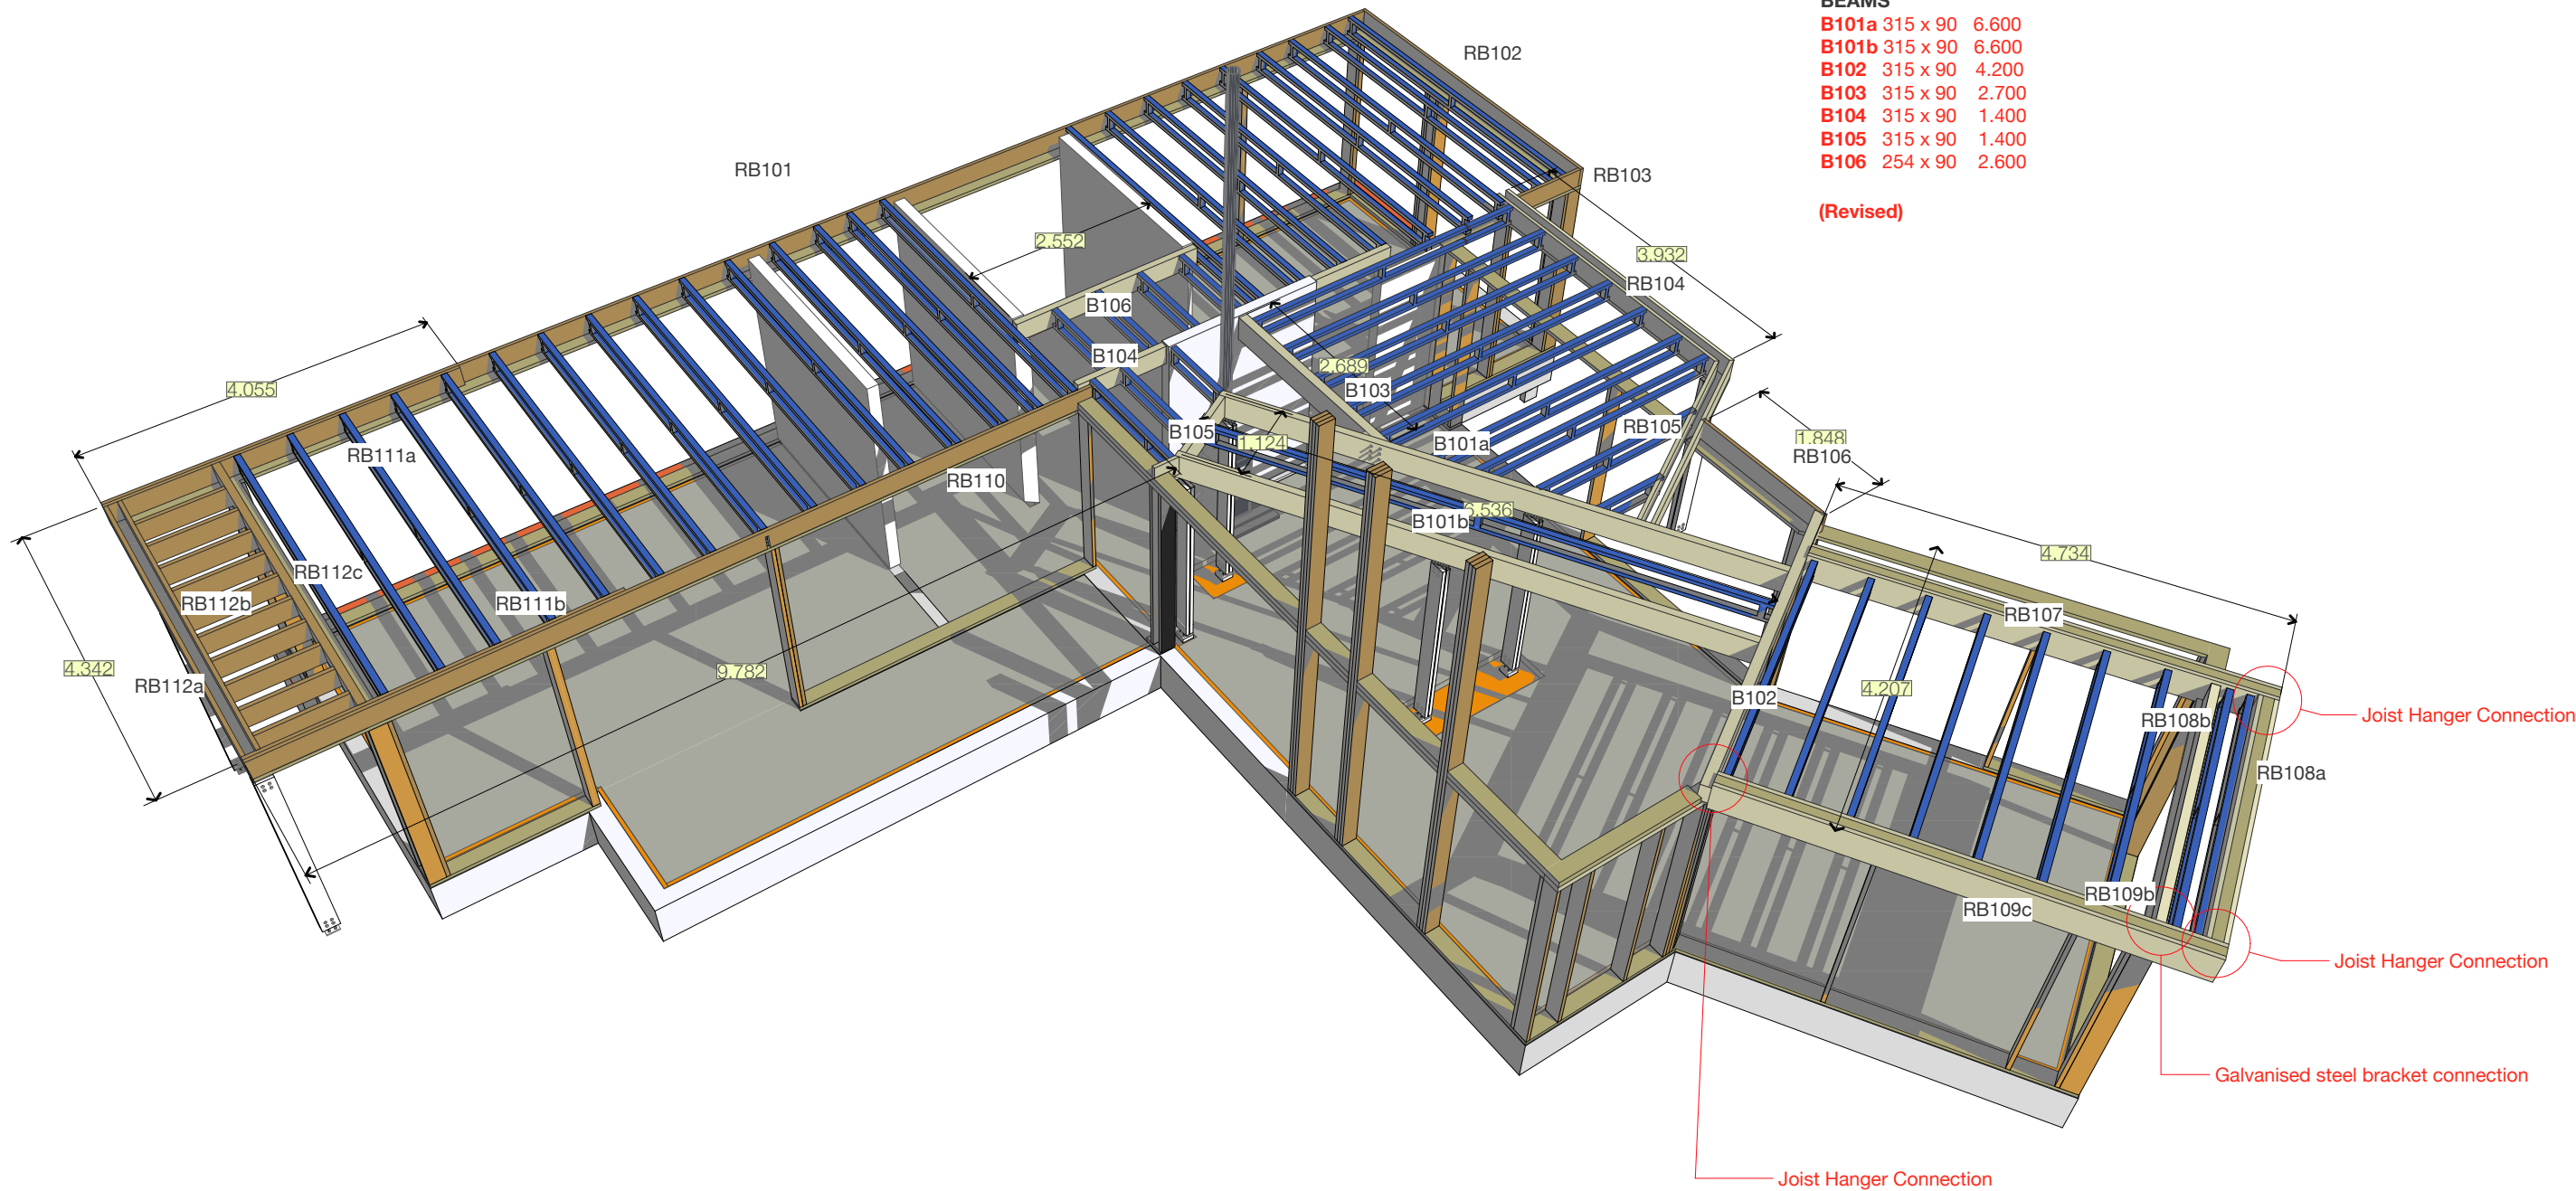

P51 BEAMS GF