


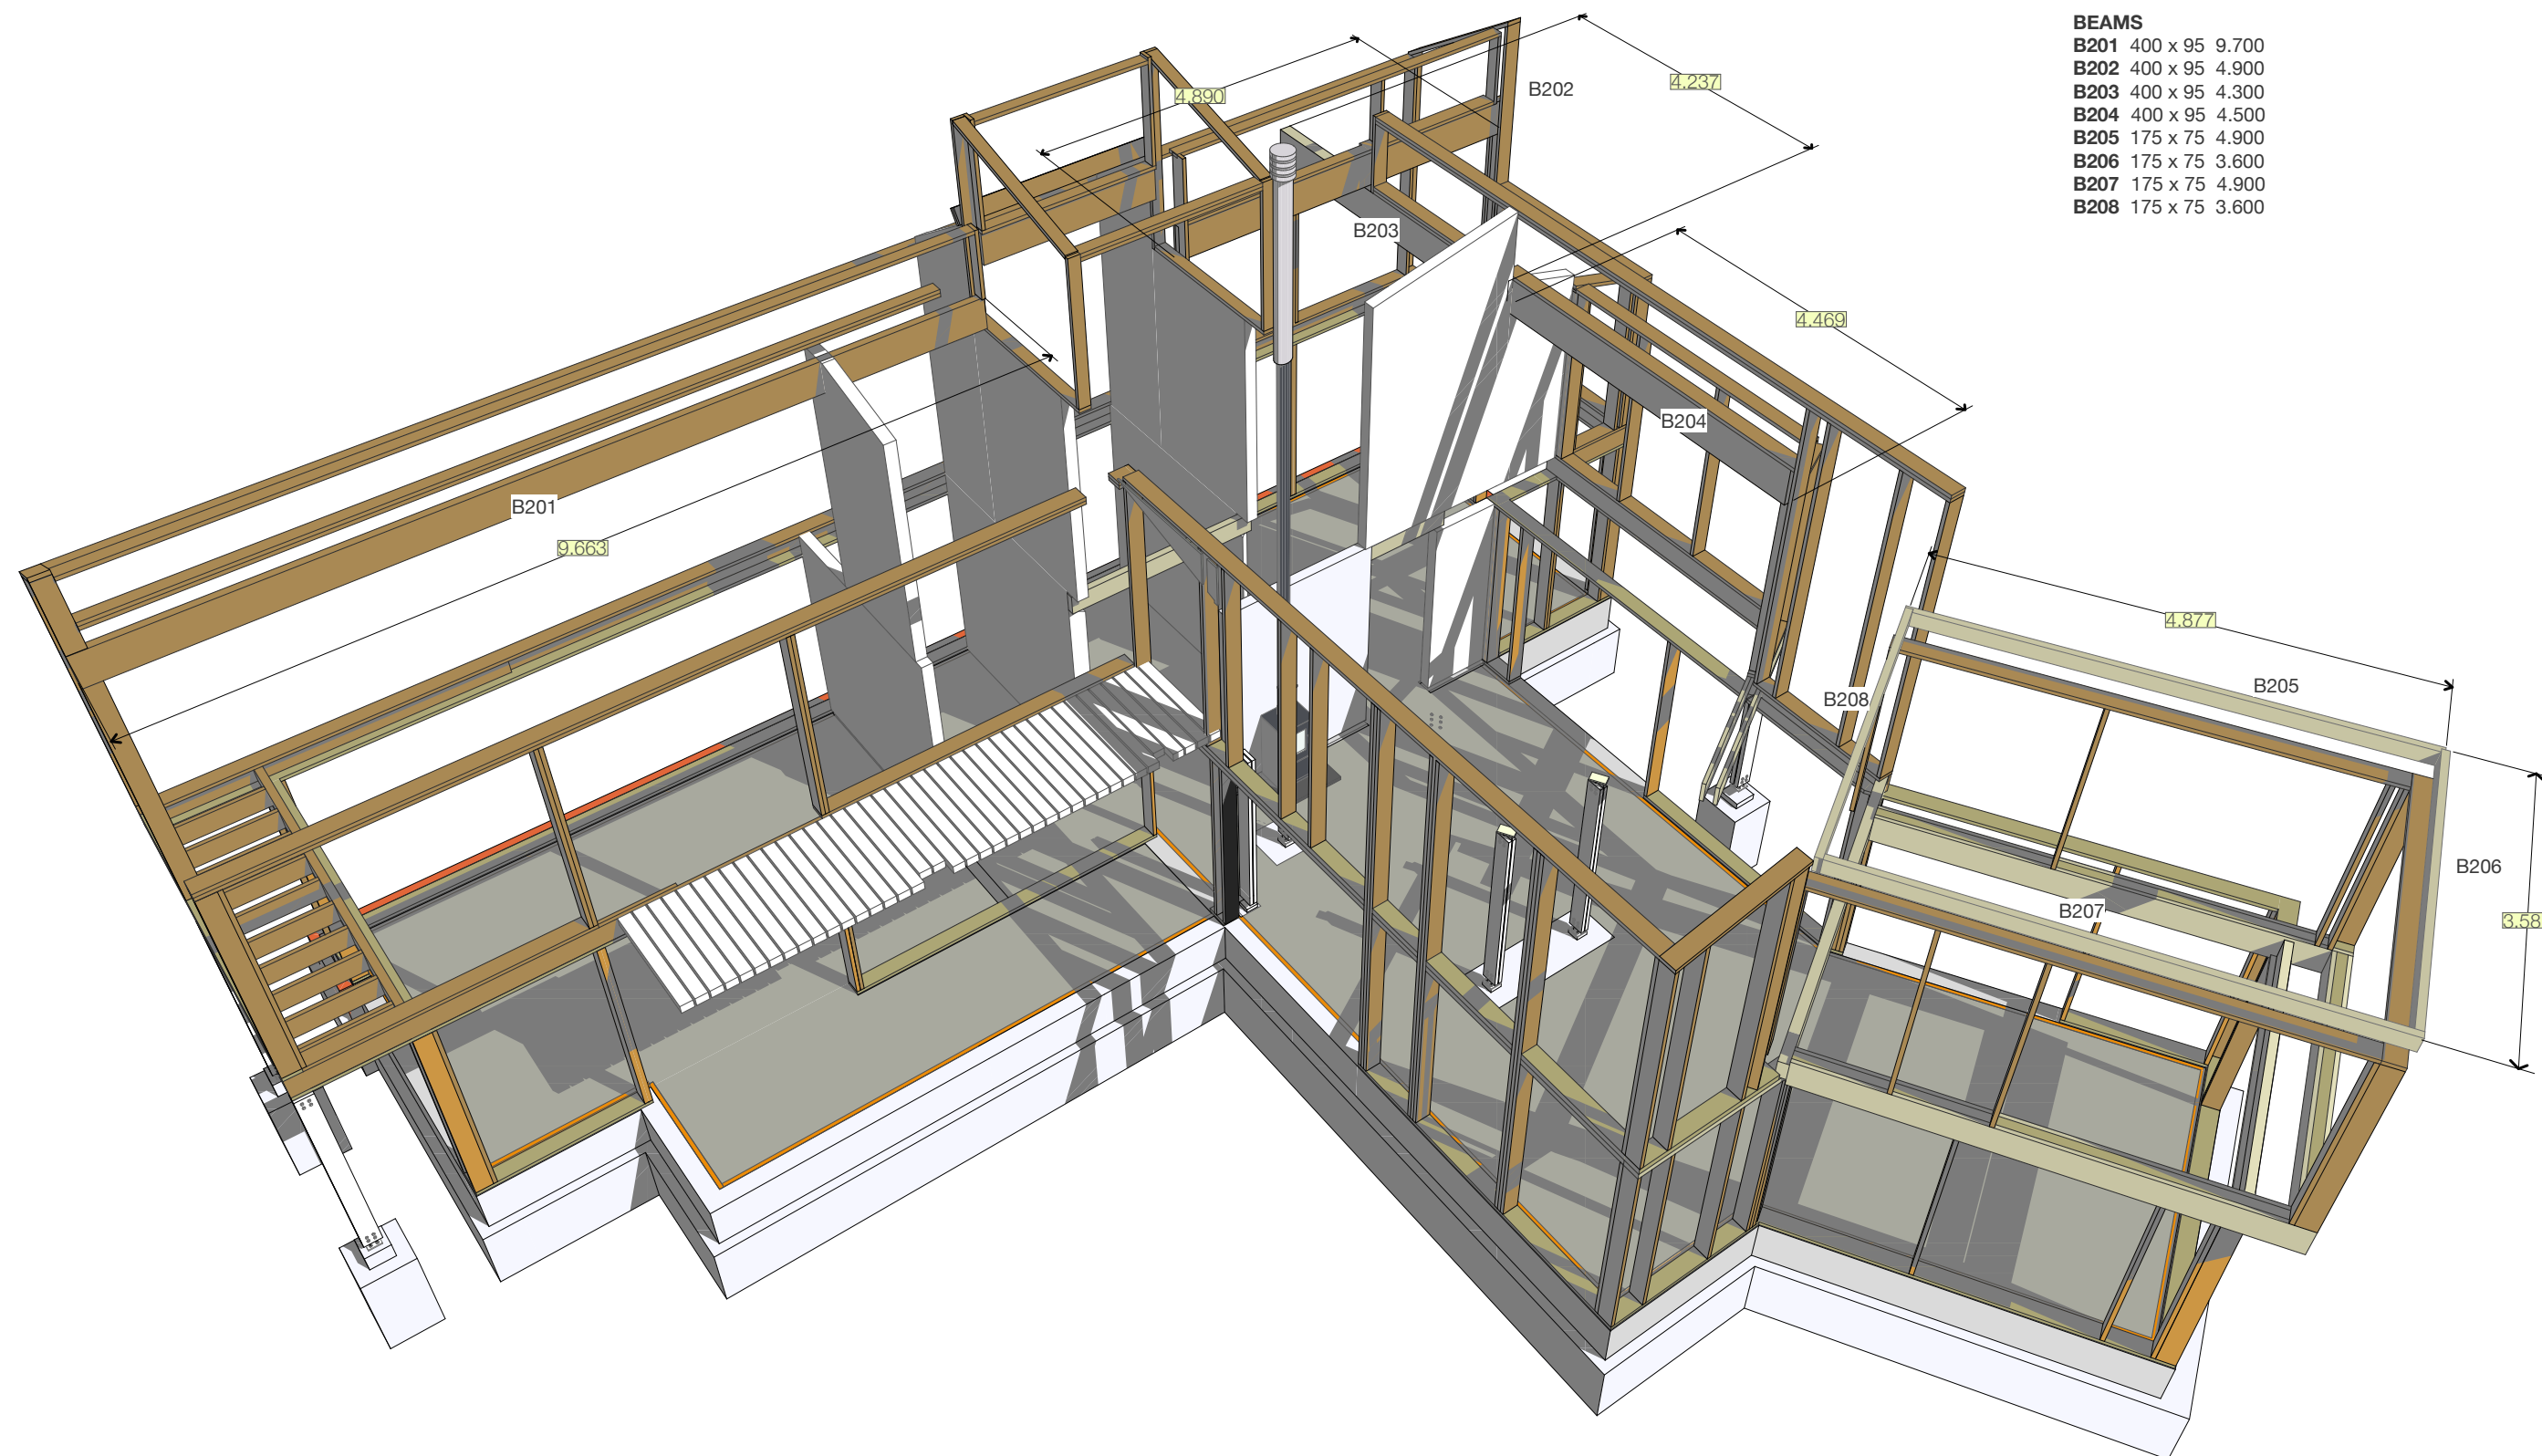

BEAMS

B201	400 x 95	9.700
B202	400 x 95	4.900
B203	400 x 95	4.300
B204	400 x 95	4.500
B205	175 x 75	4.900
B206	175 x 75	3.600
B207	175 x 75	4.900
B208	175 x 75	3.600

P52 BEAMS FF

SUN HOUSE PRODUCTION DRAWINGS

BEAMS FF

SCALE AT A3: 1:250

SH PD.34

12/09/2016 14:41 SH[E] 160912.pln