



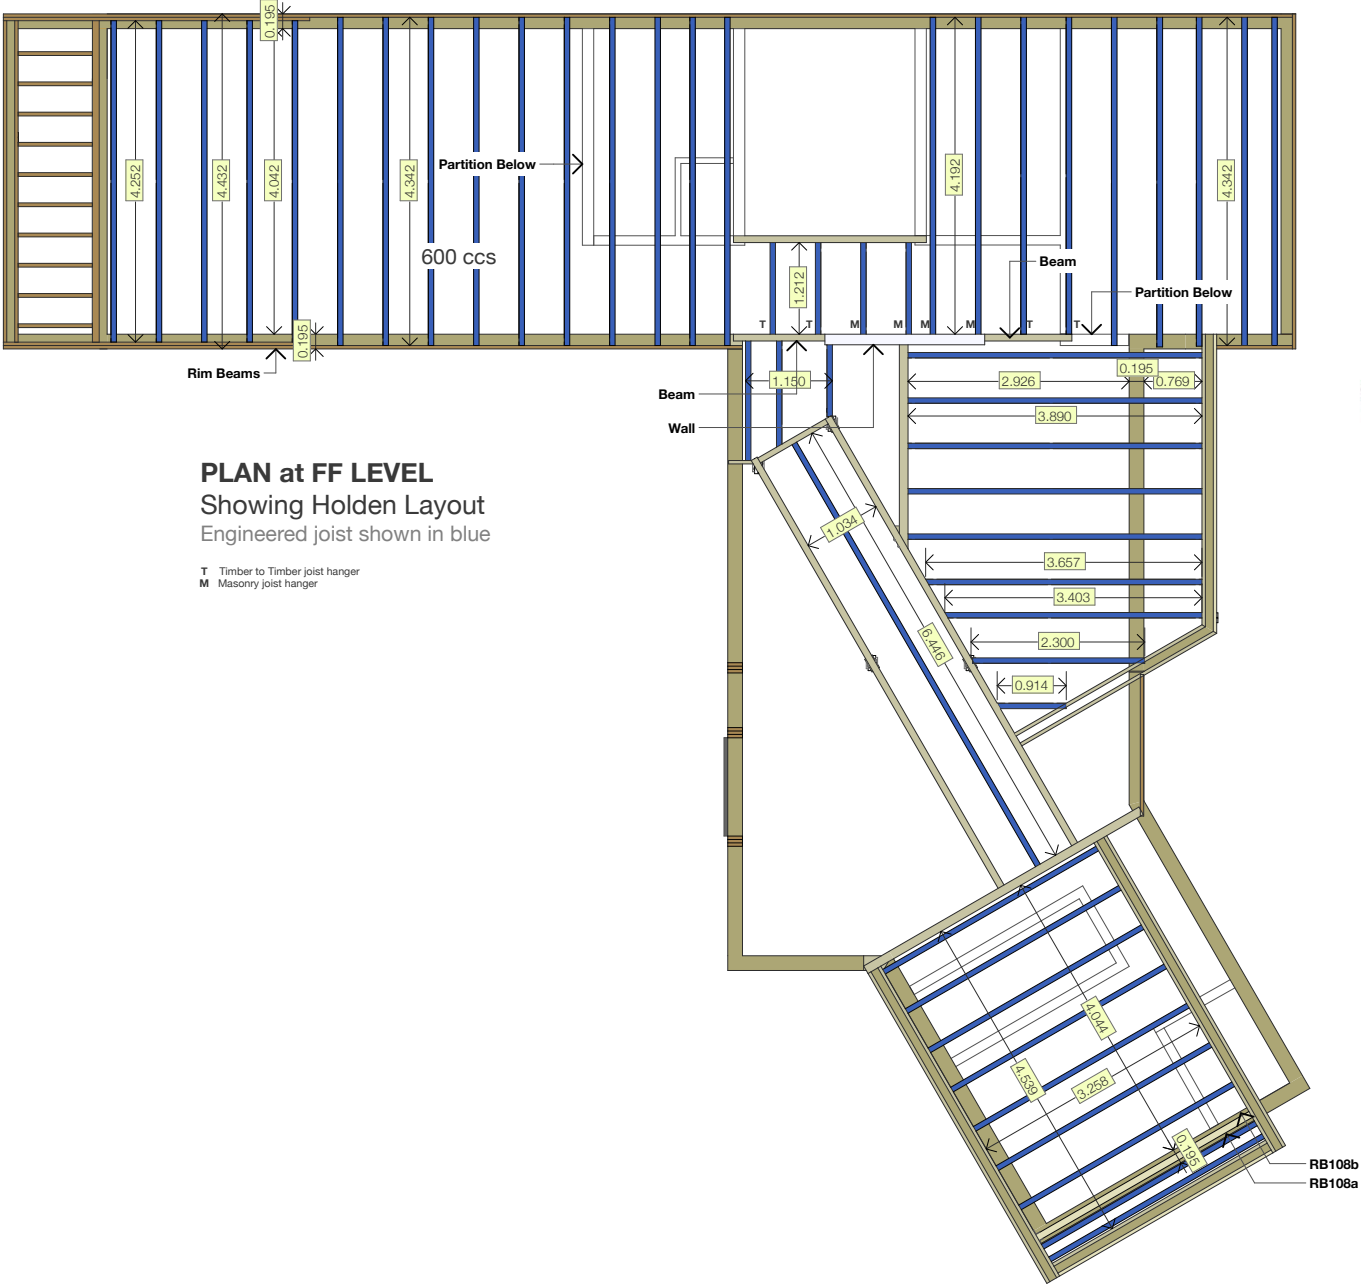

PLAN at FF LEVEL
Showing Holden Layout
Engineered joist shown in blue

T Timber to Timber joist hanger
M Masonry joist hanger

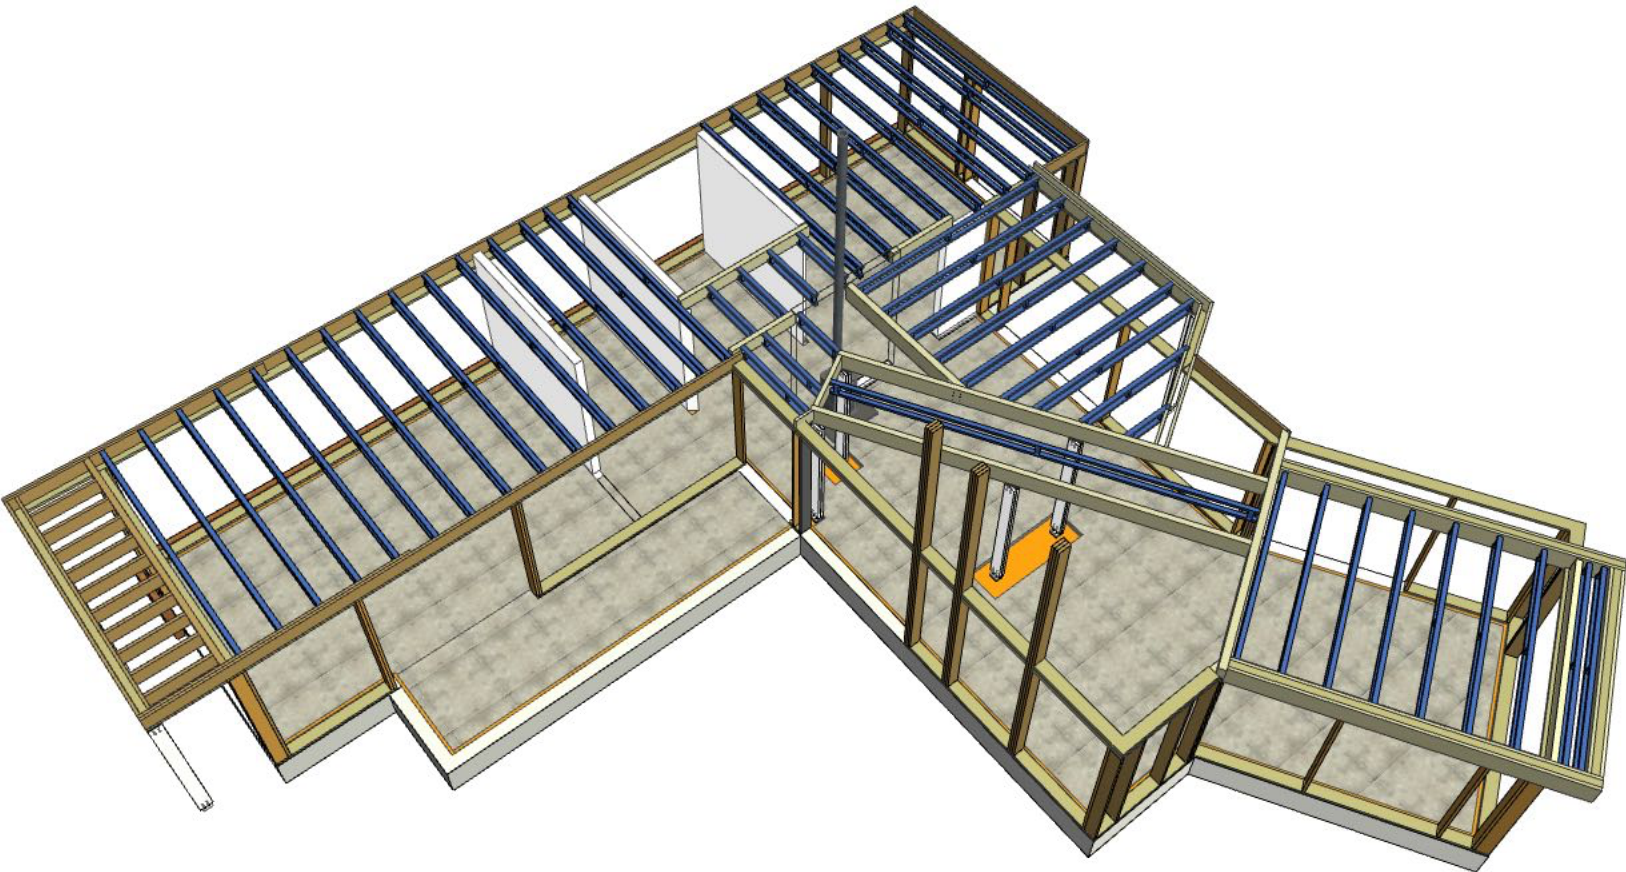

FLOOR STR 2 3D